



Section 4I:

Recommended Improvement Projects Opelika Road



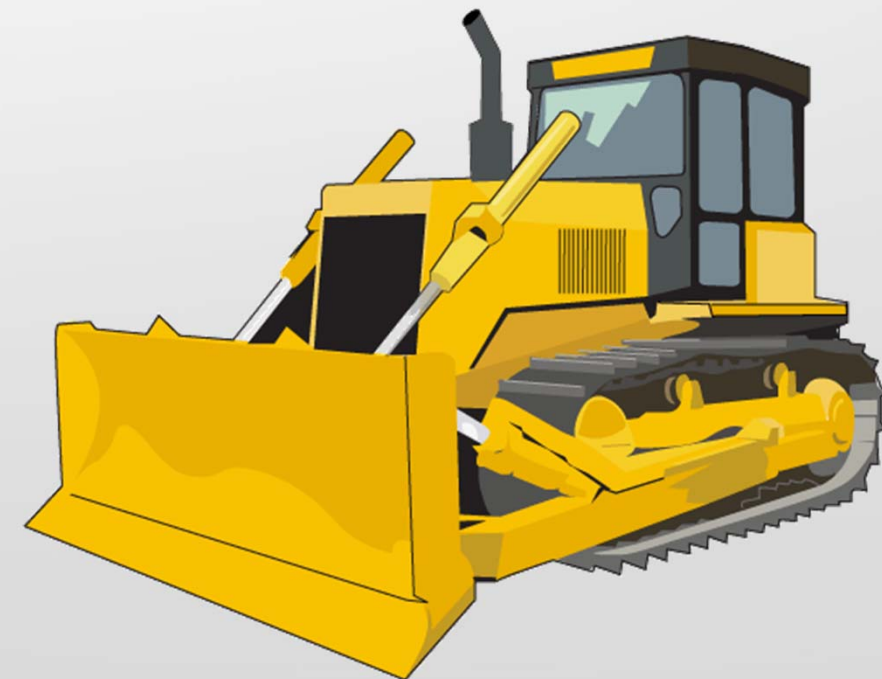

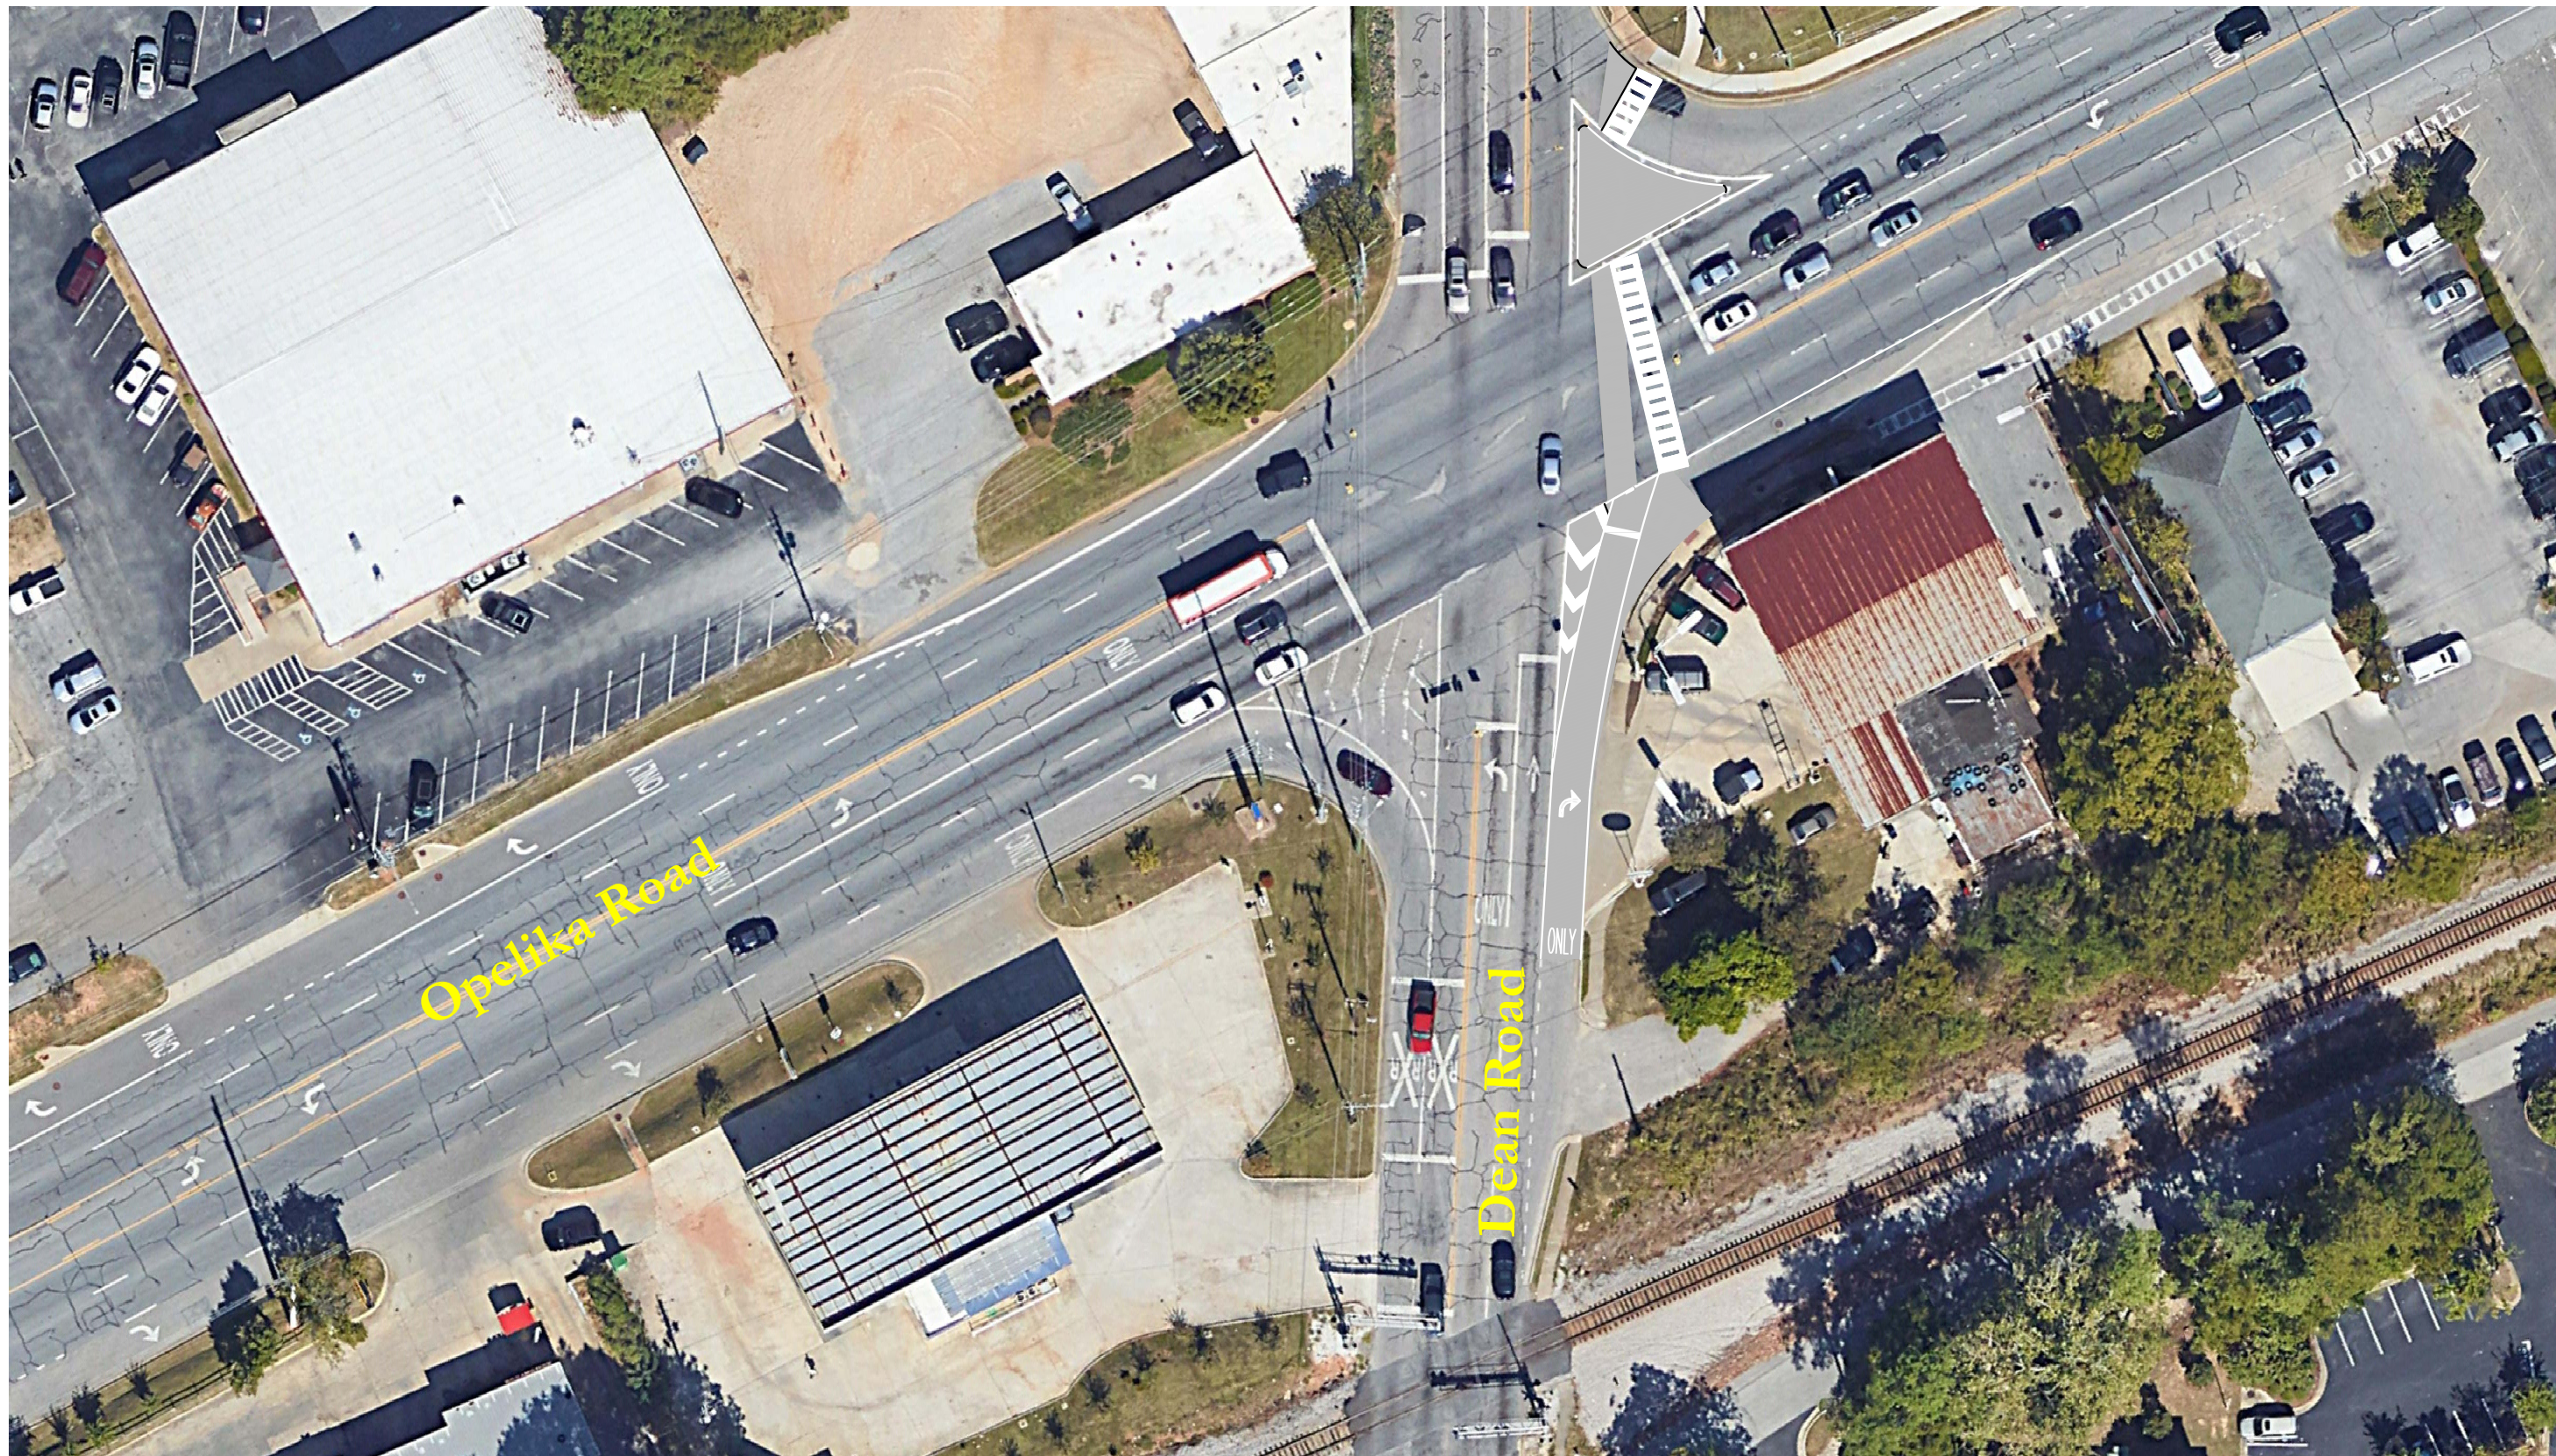

Project OR2

SKIPPER
CONSULTING INC



North


Graphic
Scale: 1"=50'


Figure 5
Opelika Road At Dean Road
Existing Improvement

Opelika Road
Auburn, Alabama


October 2018

Page 14

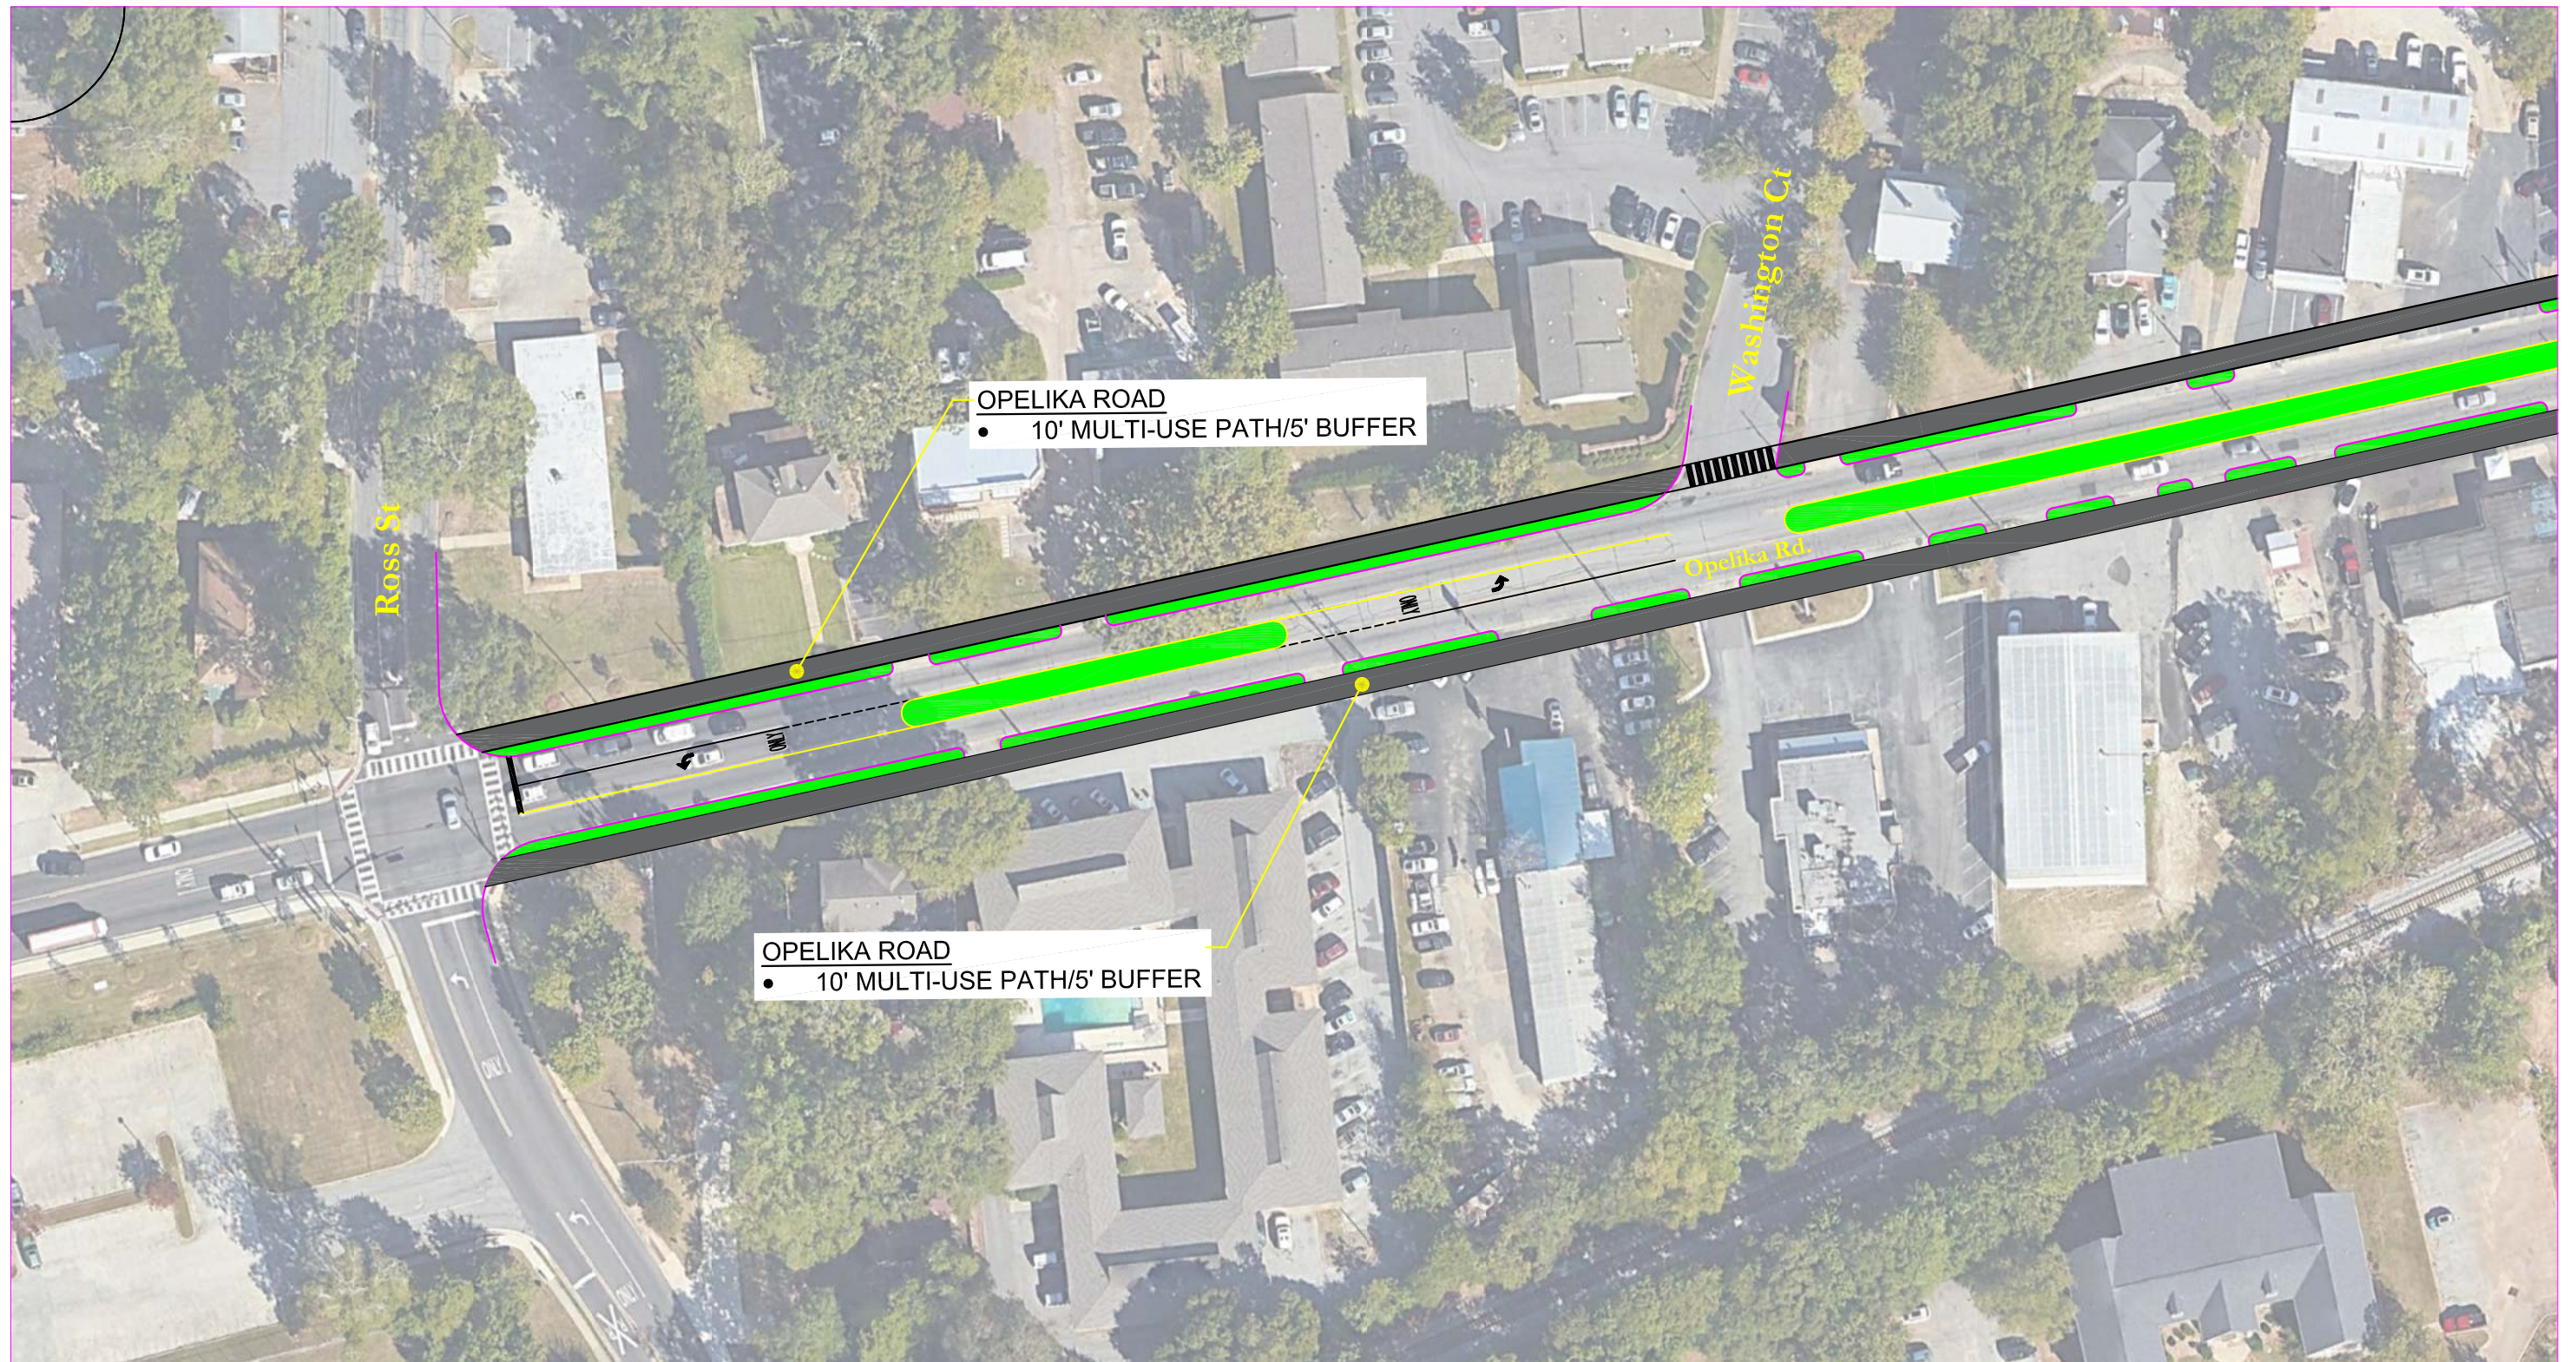


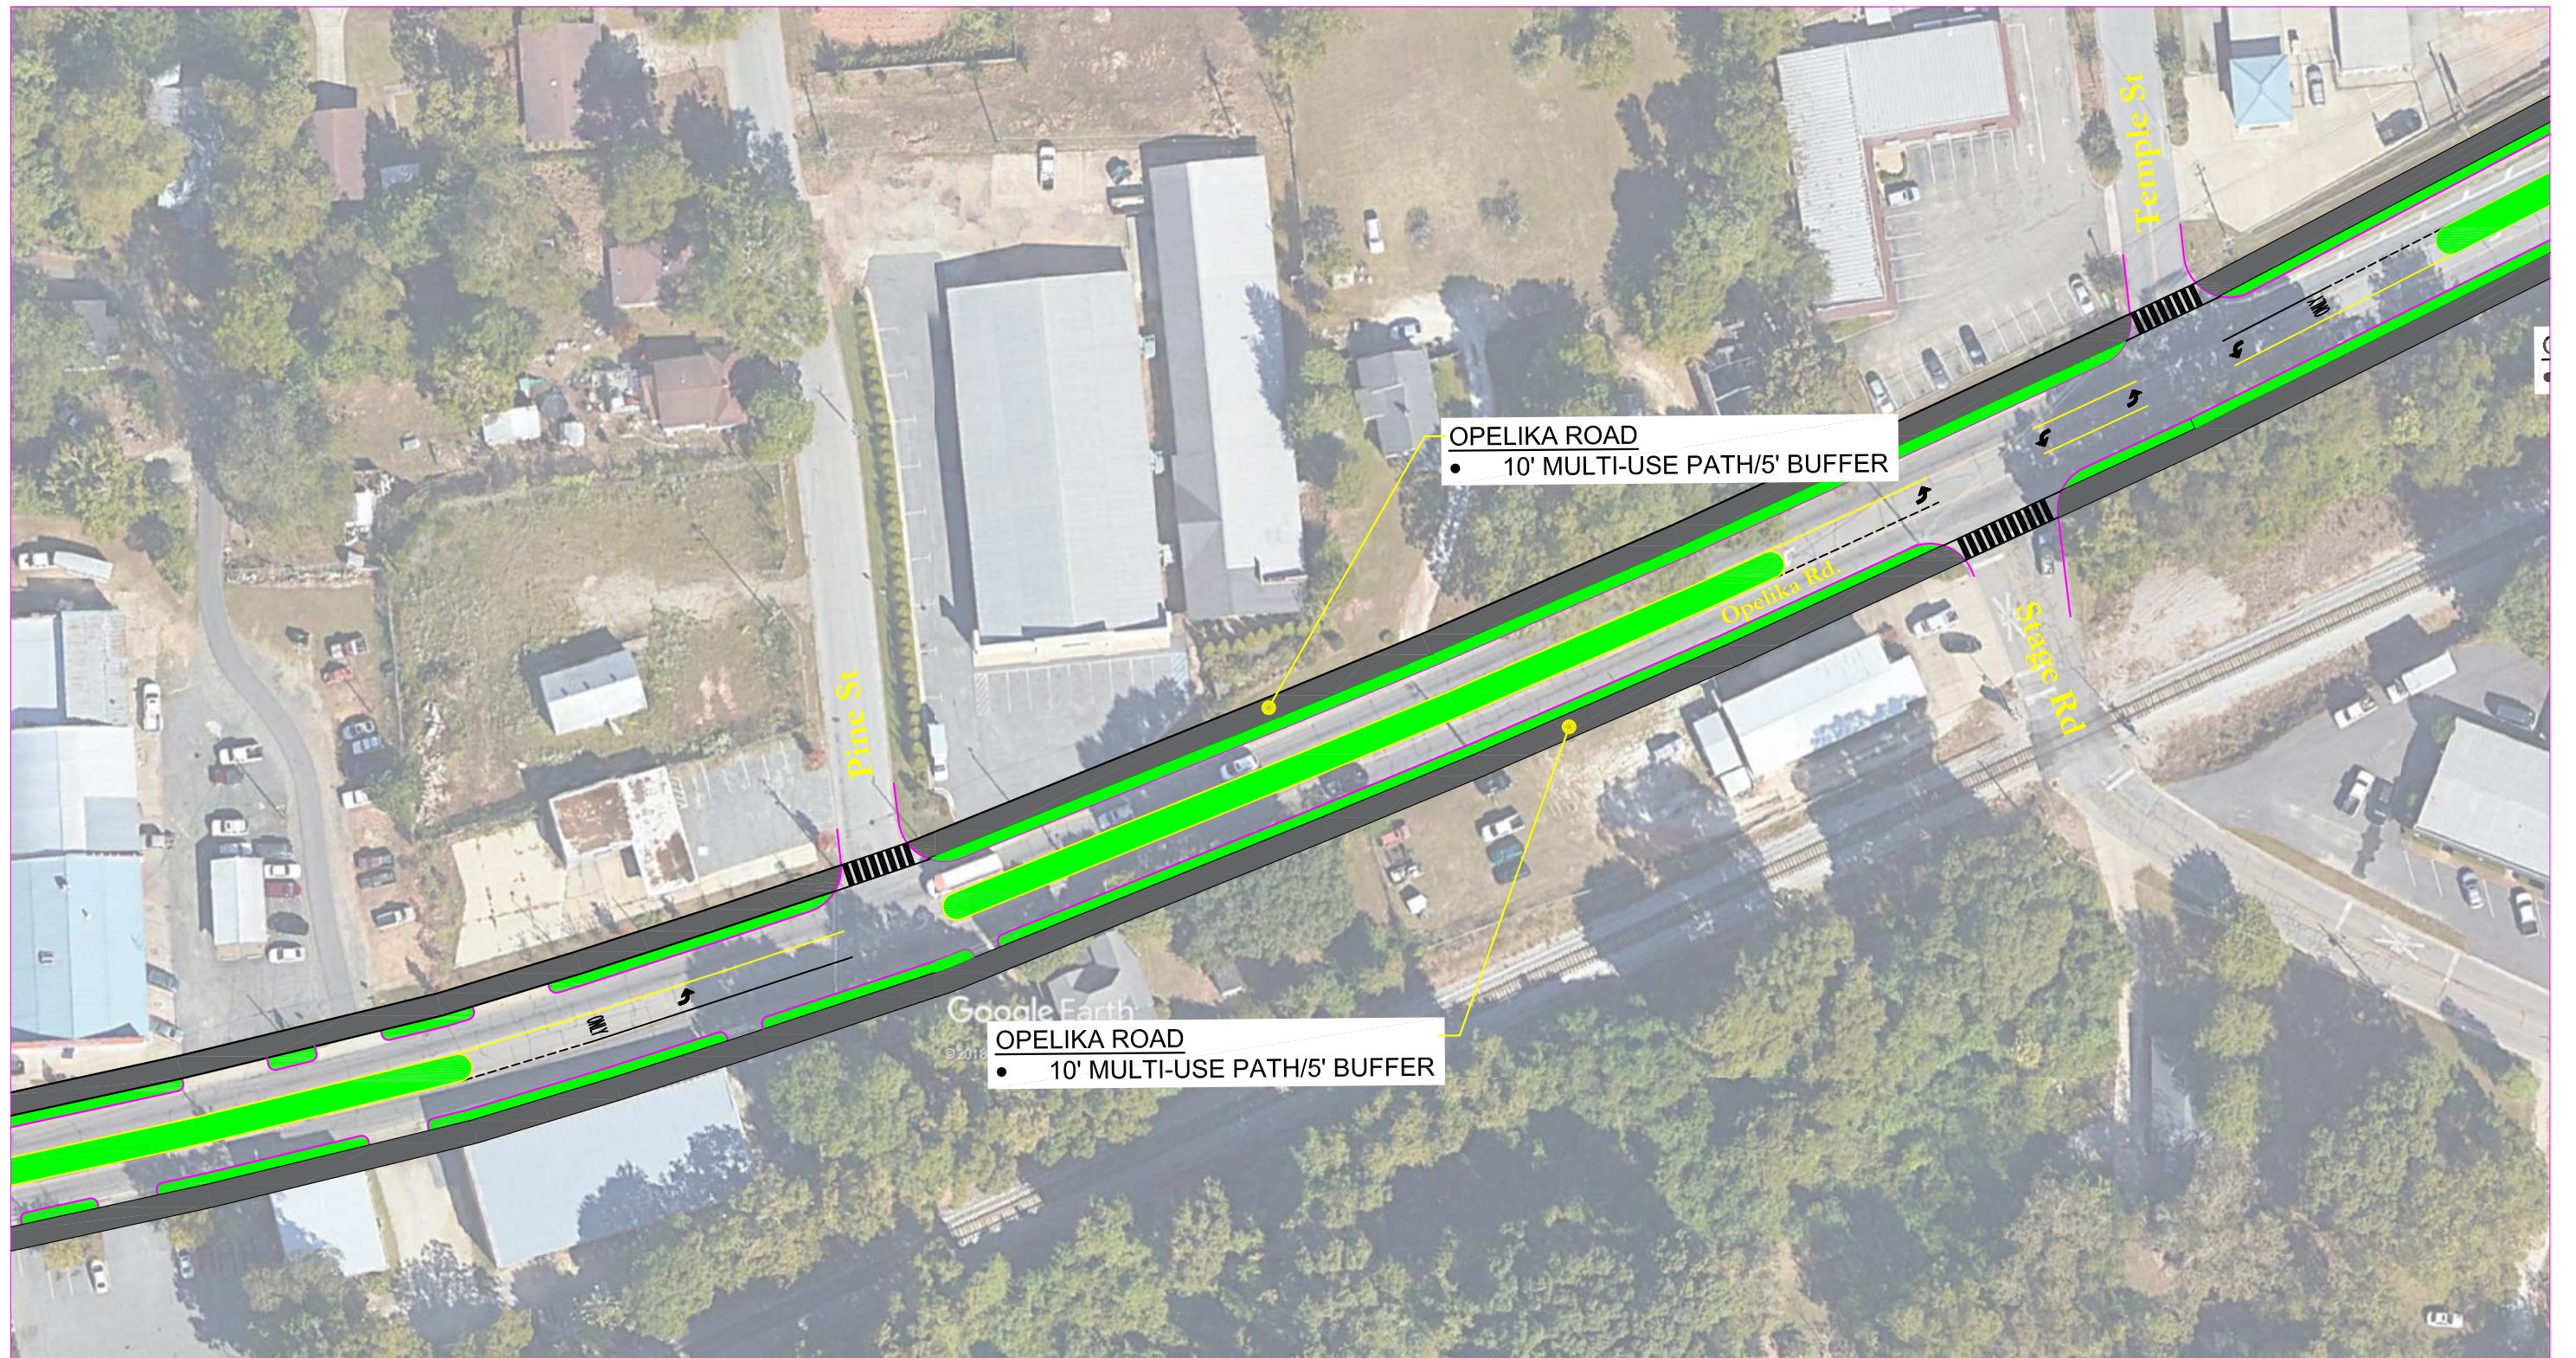




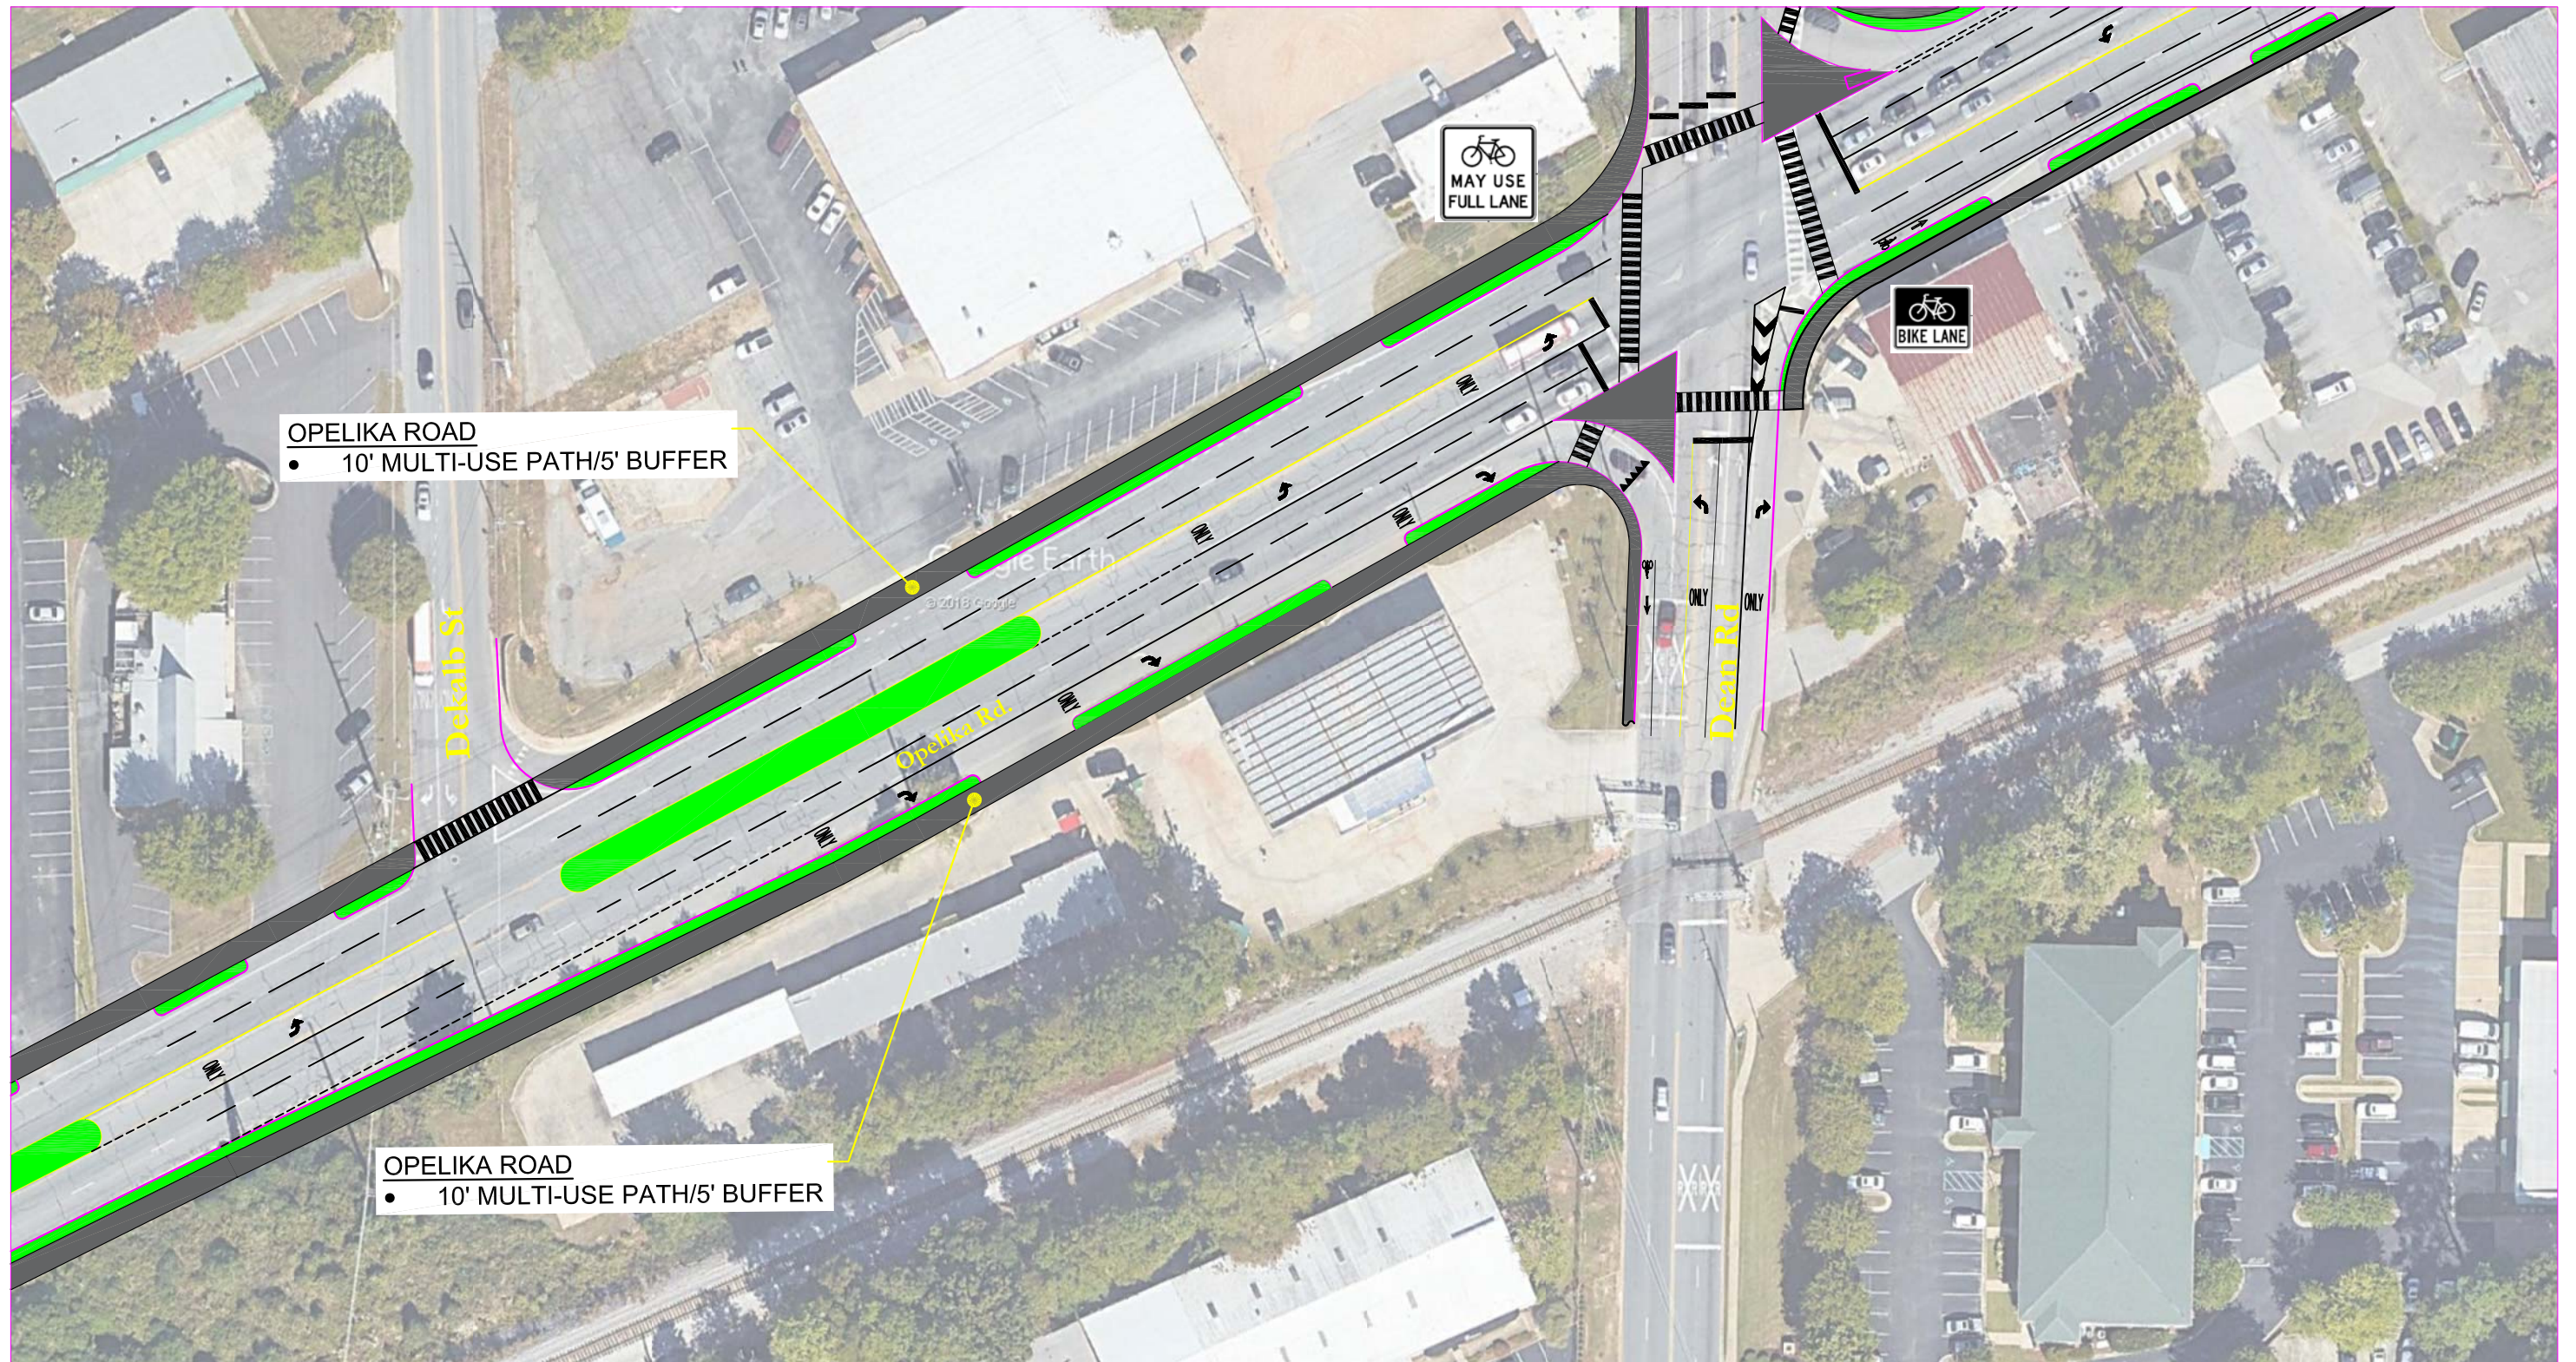




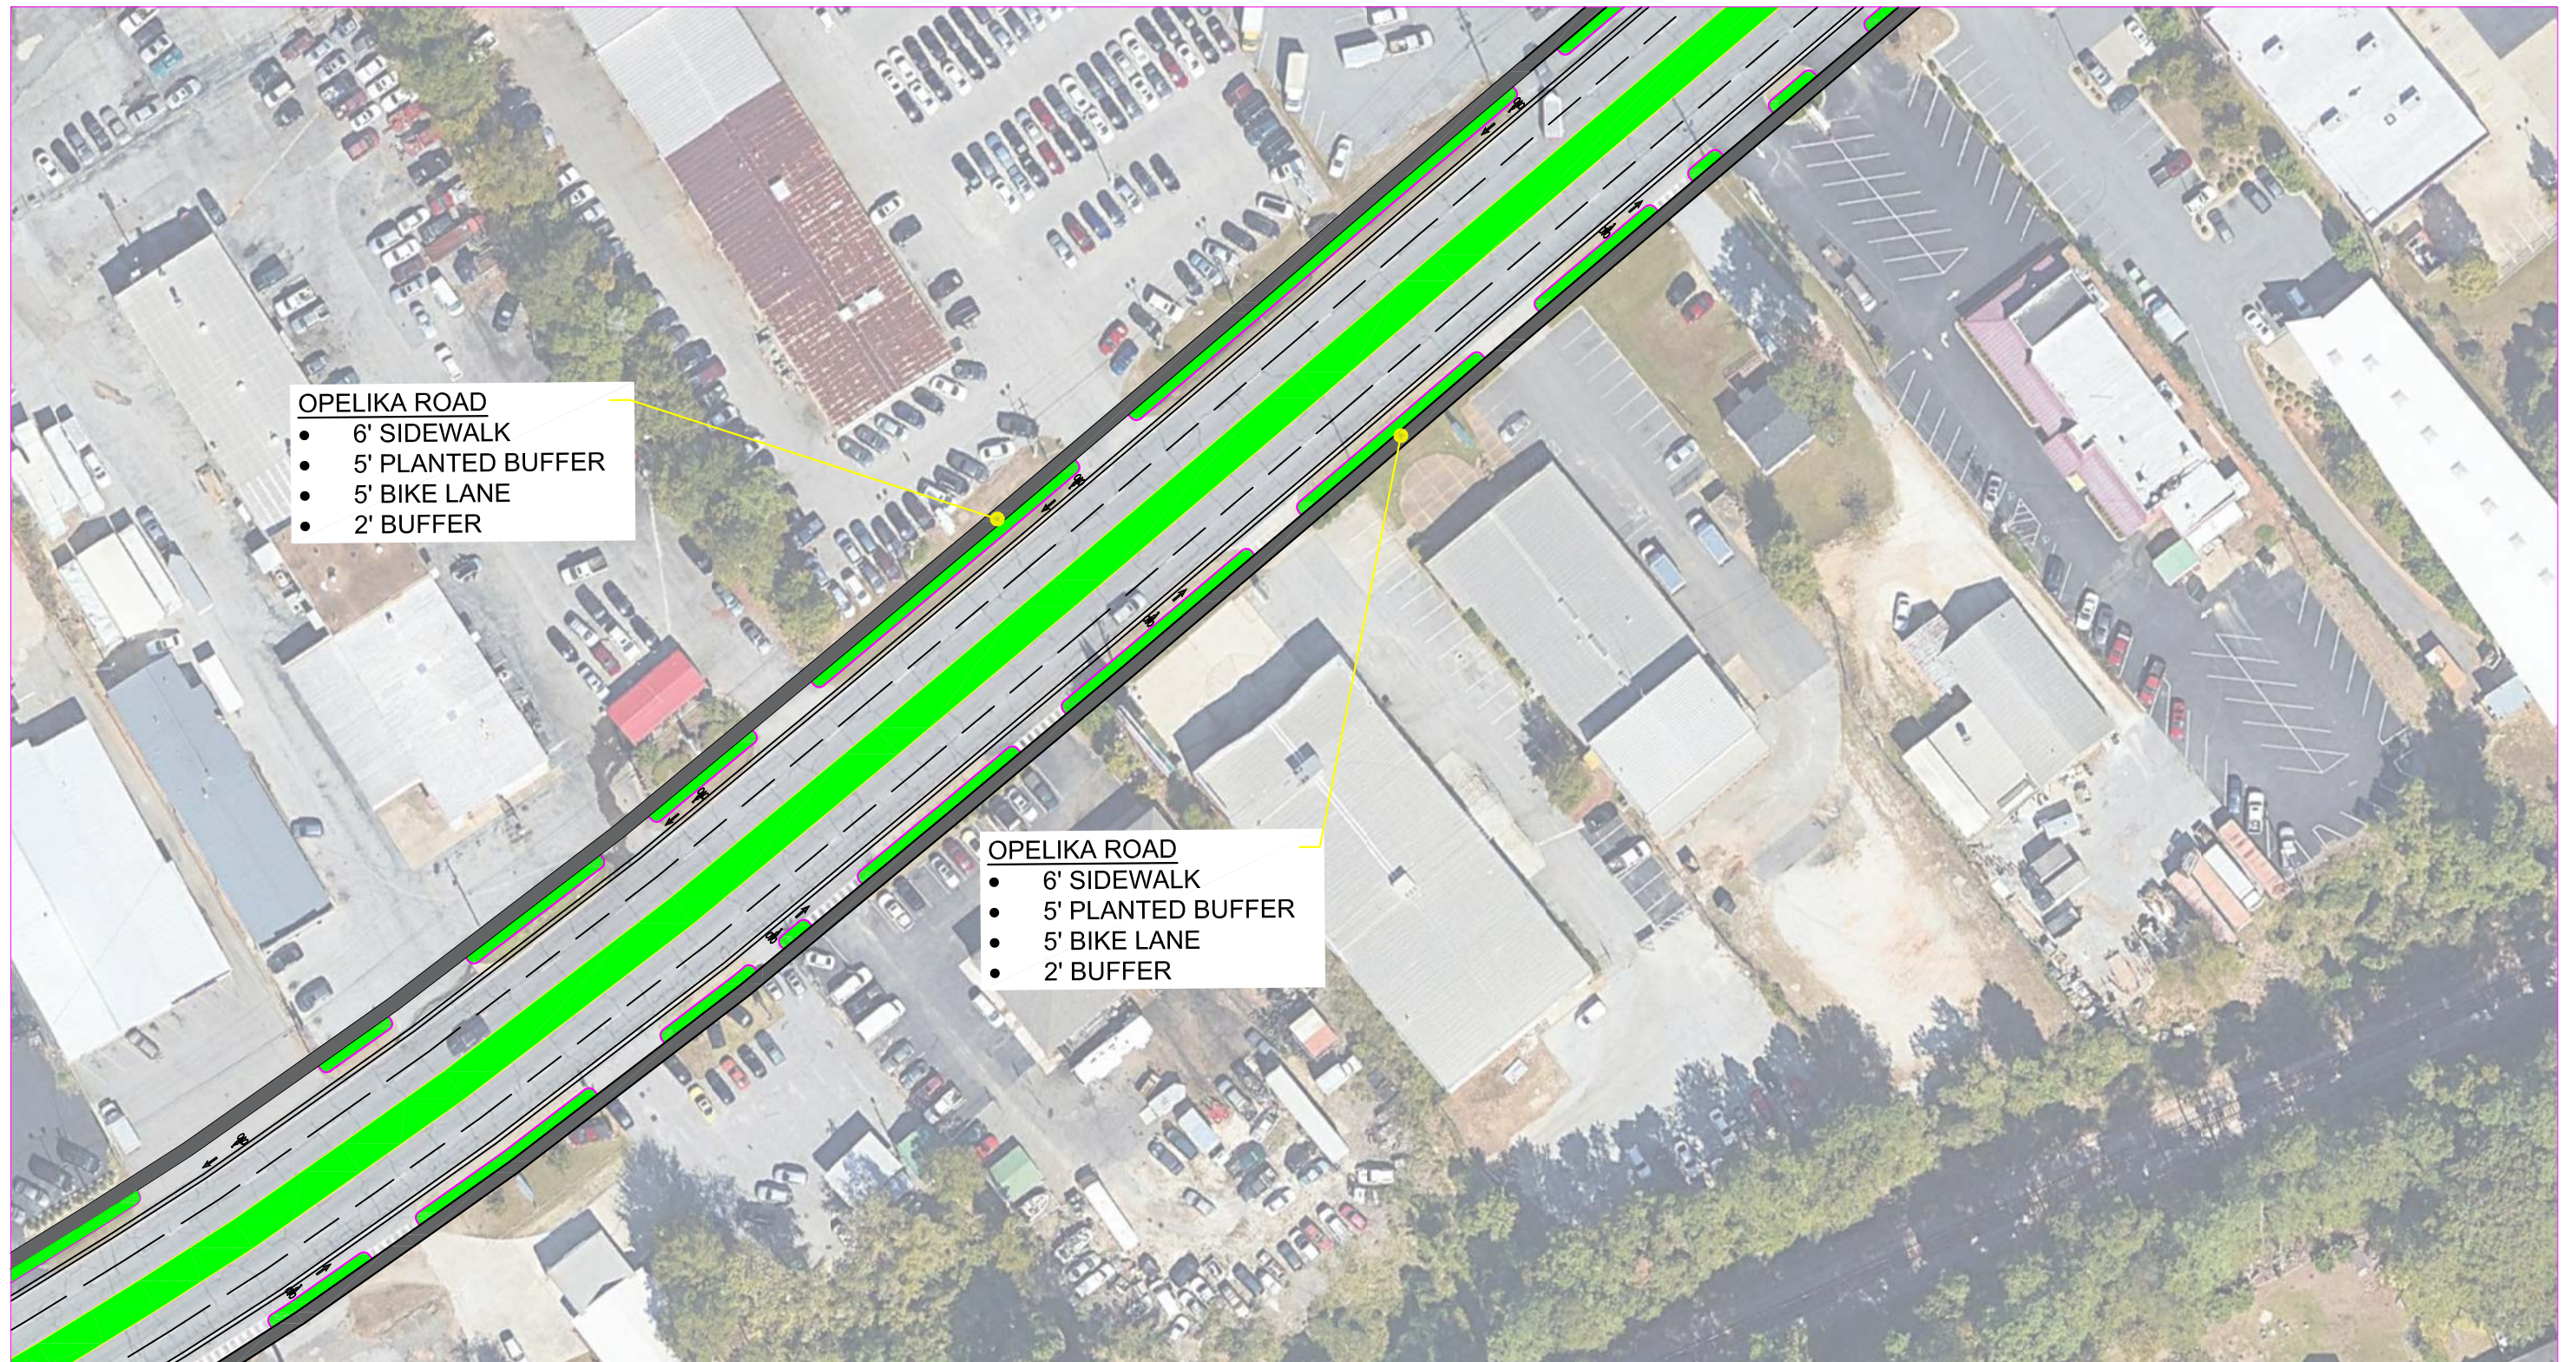

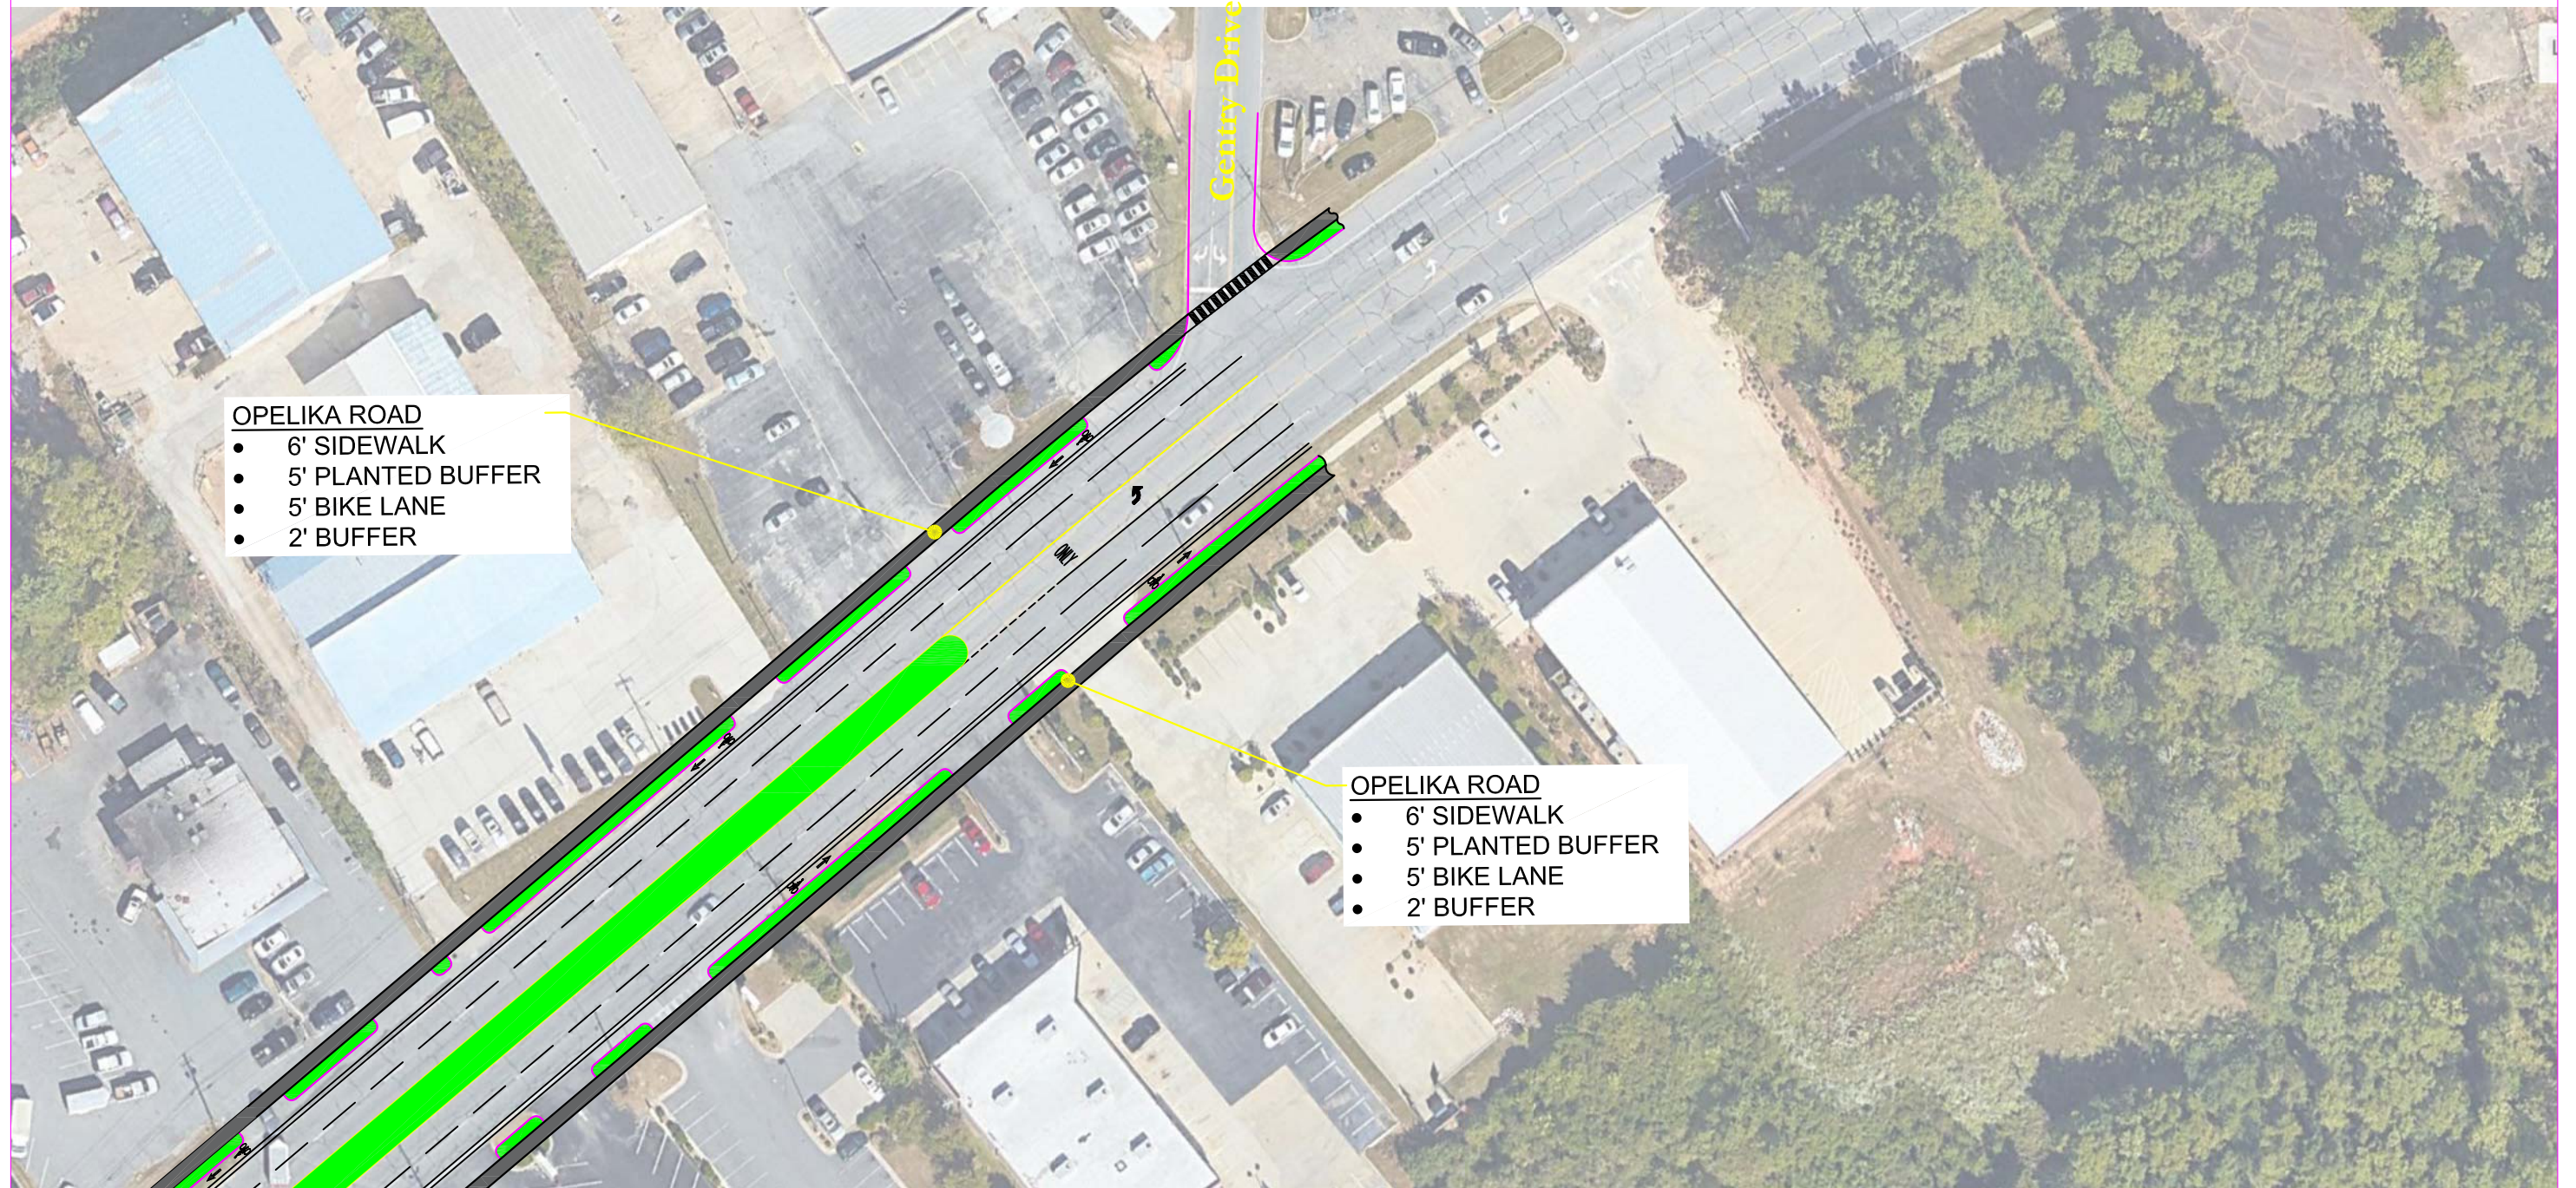


- OPELIKA ROAD**
- 6' SIDEWALK
 - 5' PLANTED BUFFER
 - 5' BIKE LANE
 - 2' BUFFER

- OPELIKA ROAD**
- 6' SIDEWALK
 - 5' PLANTED BUFFER
 - 5' BIKE LANE
 - 2' BUFFER

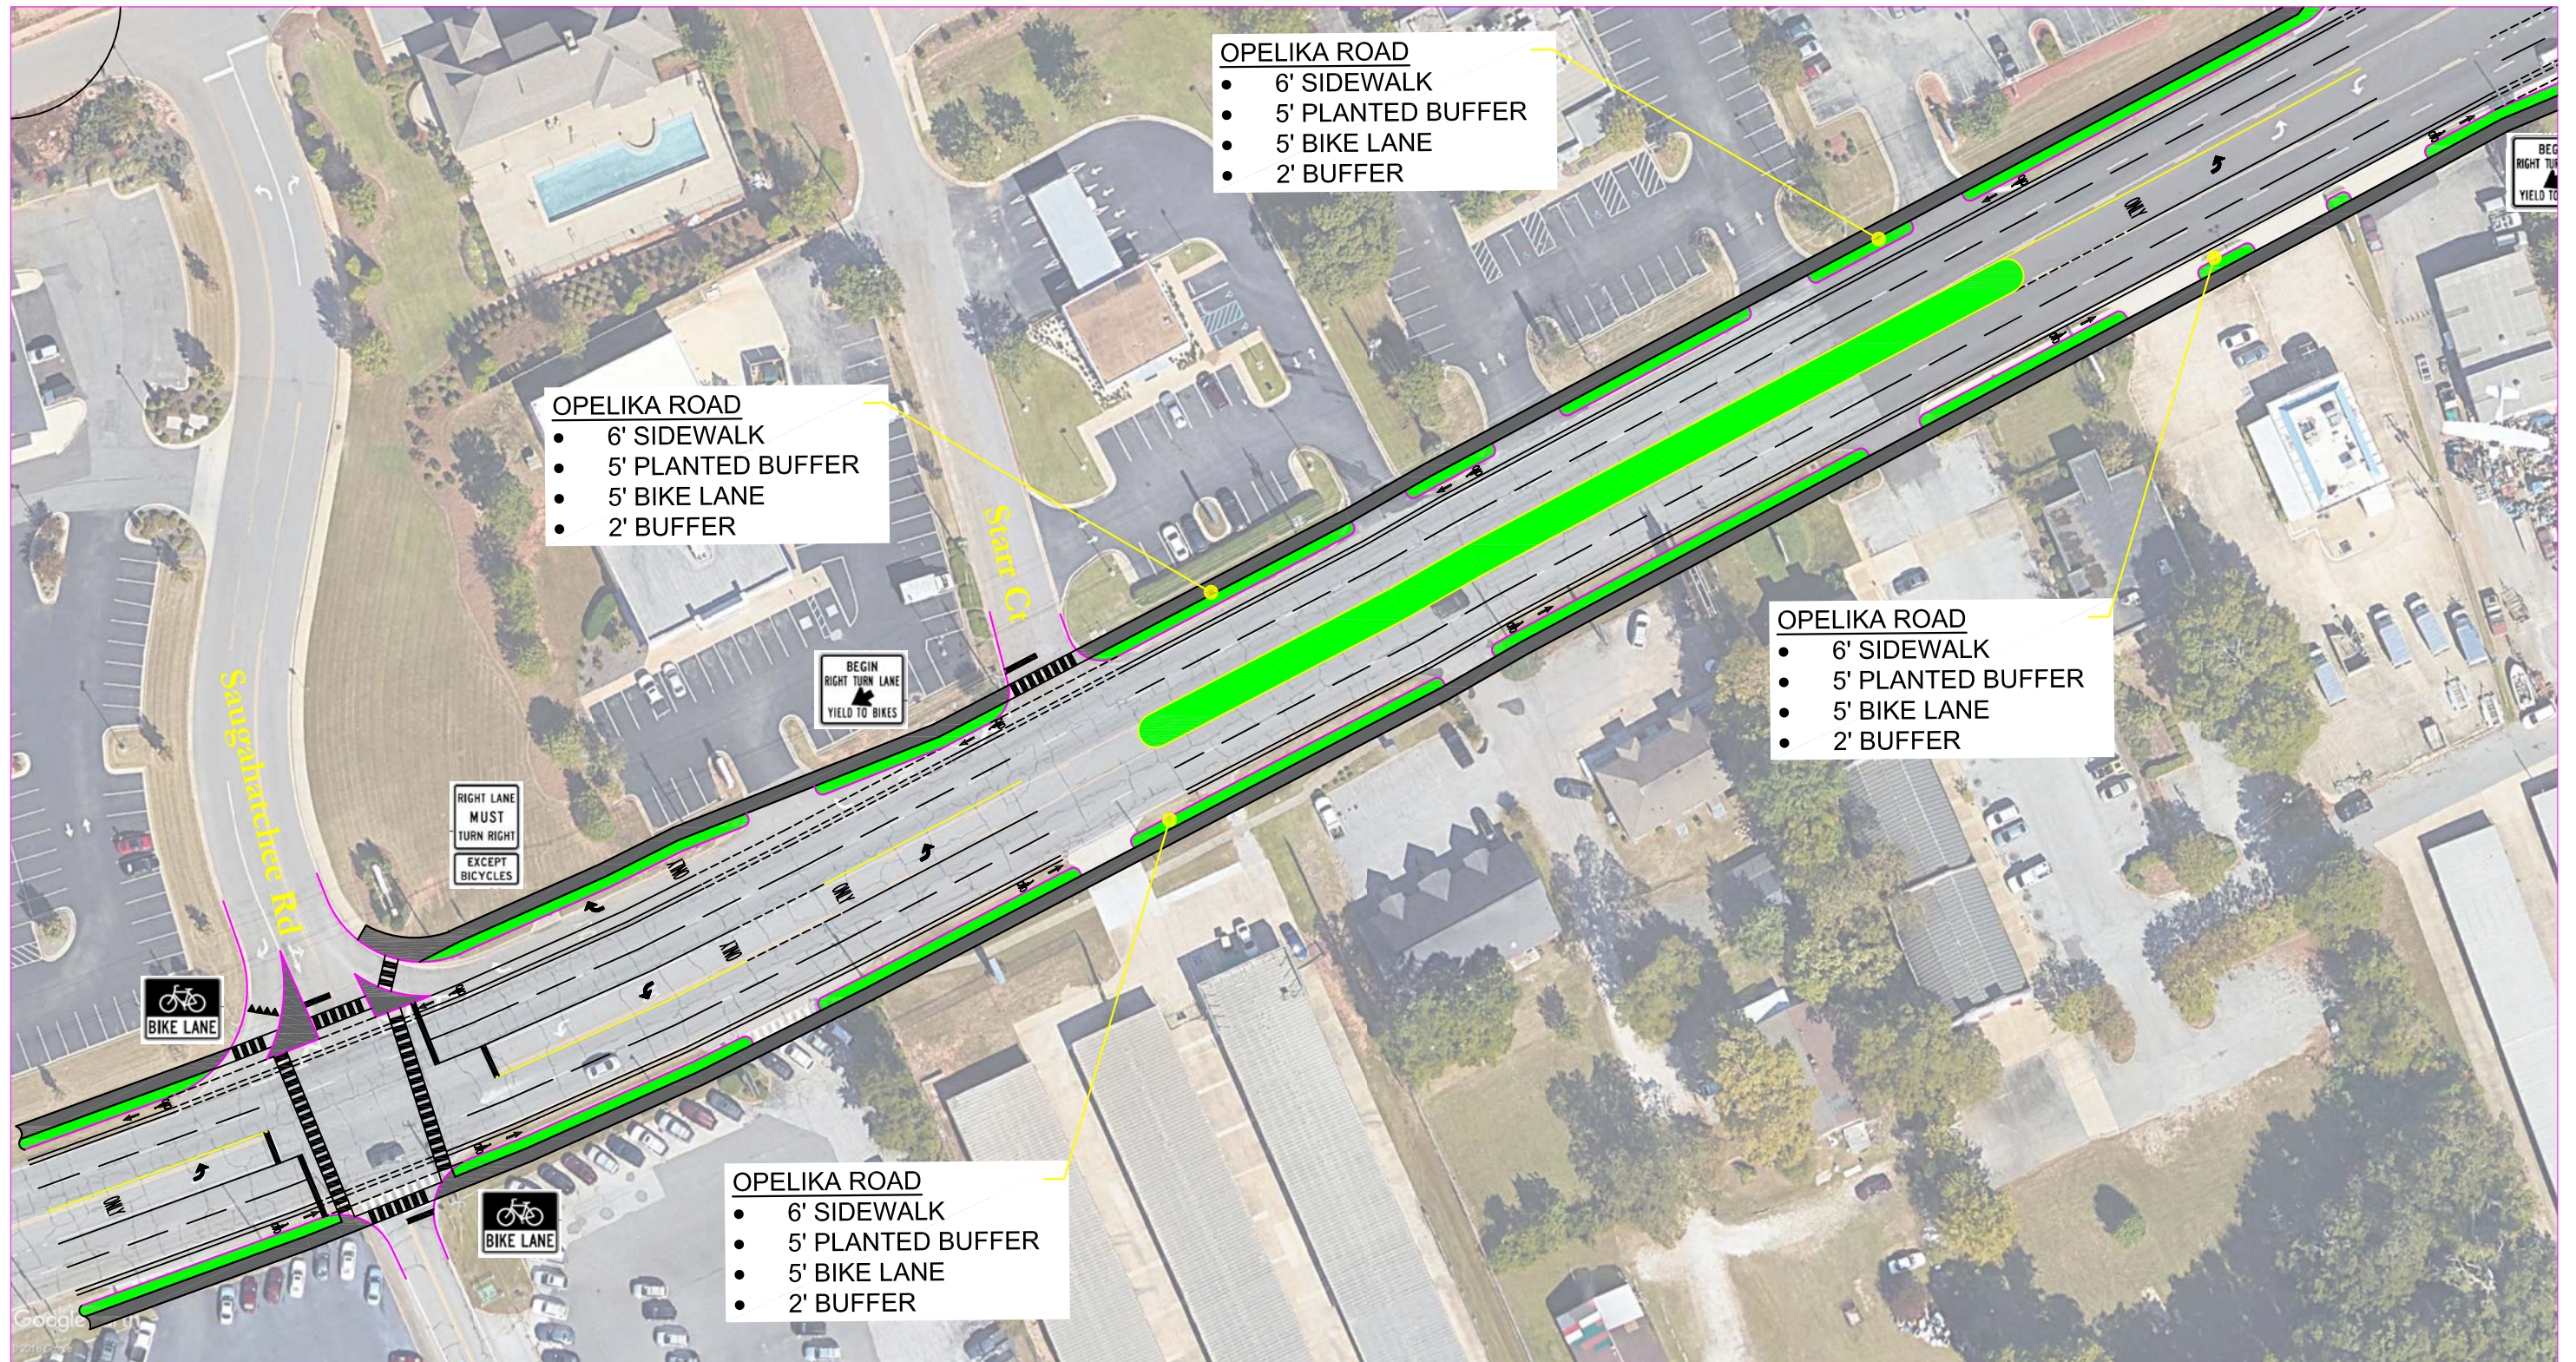

North

Not to Scale

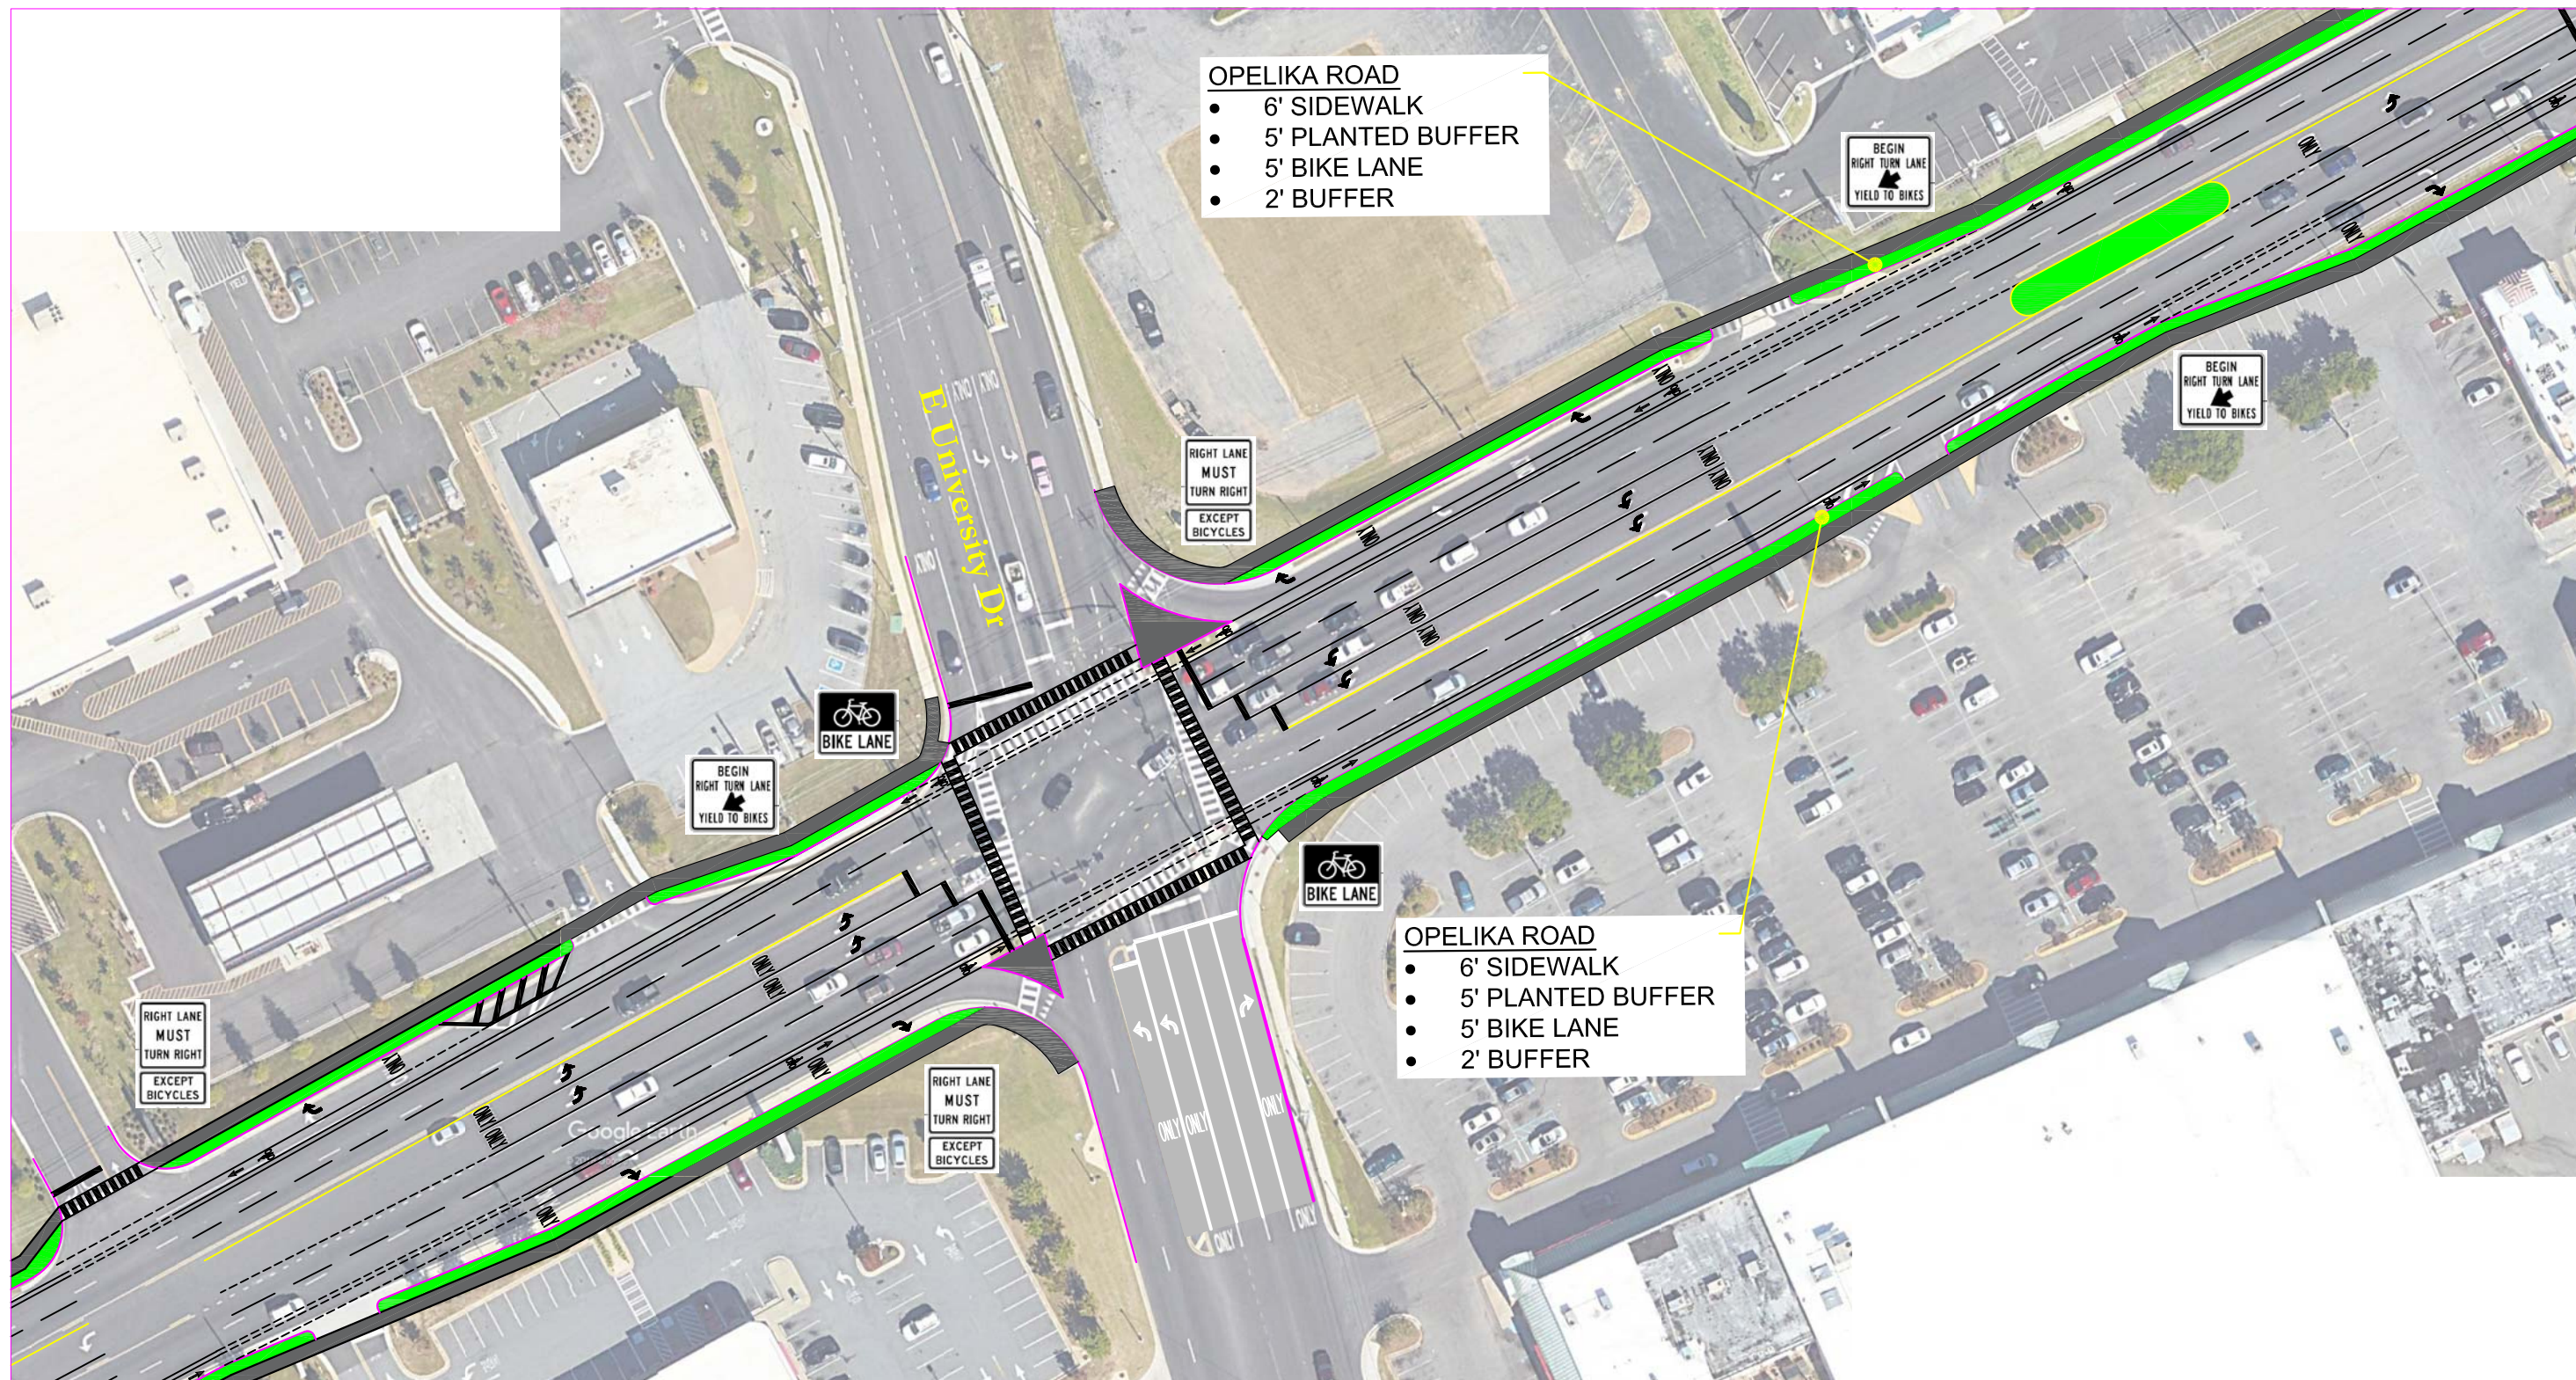

North

Not to Scale

July 2019

