


Section 4E:

Recommended
Improvement Projects
Gay Street



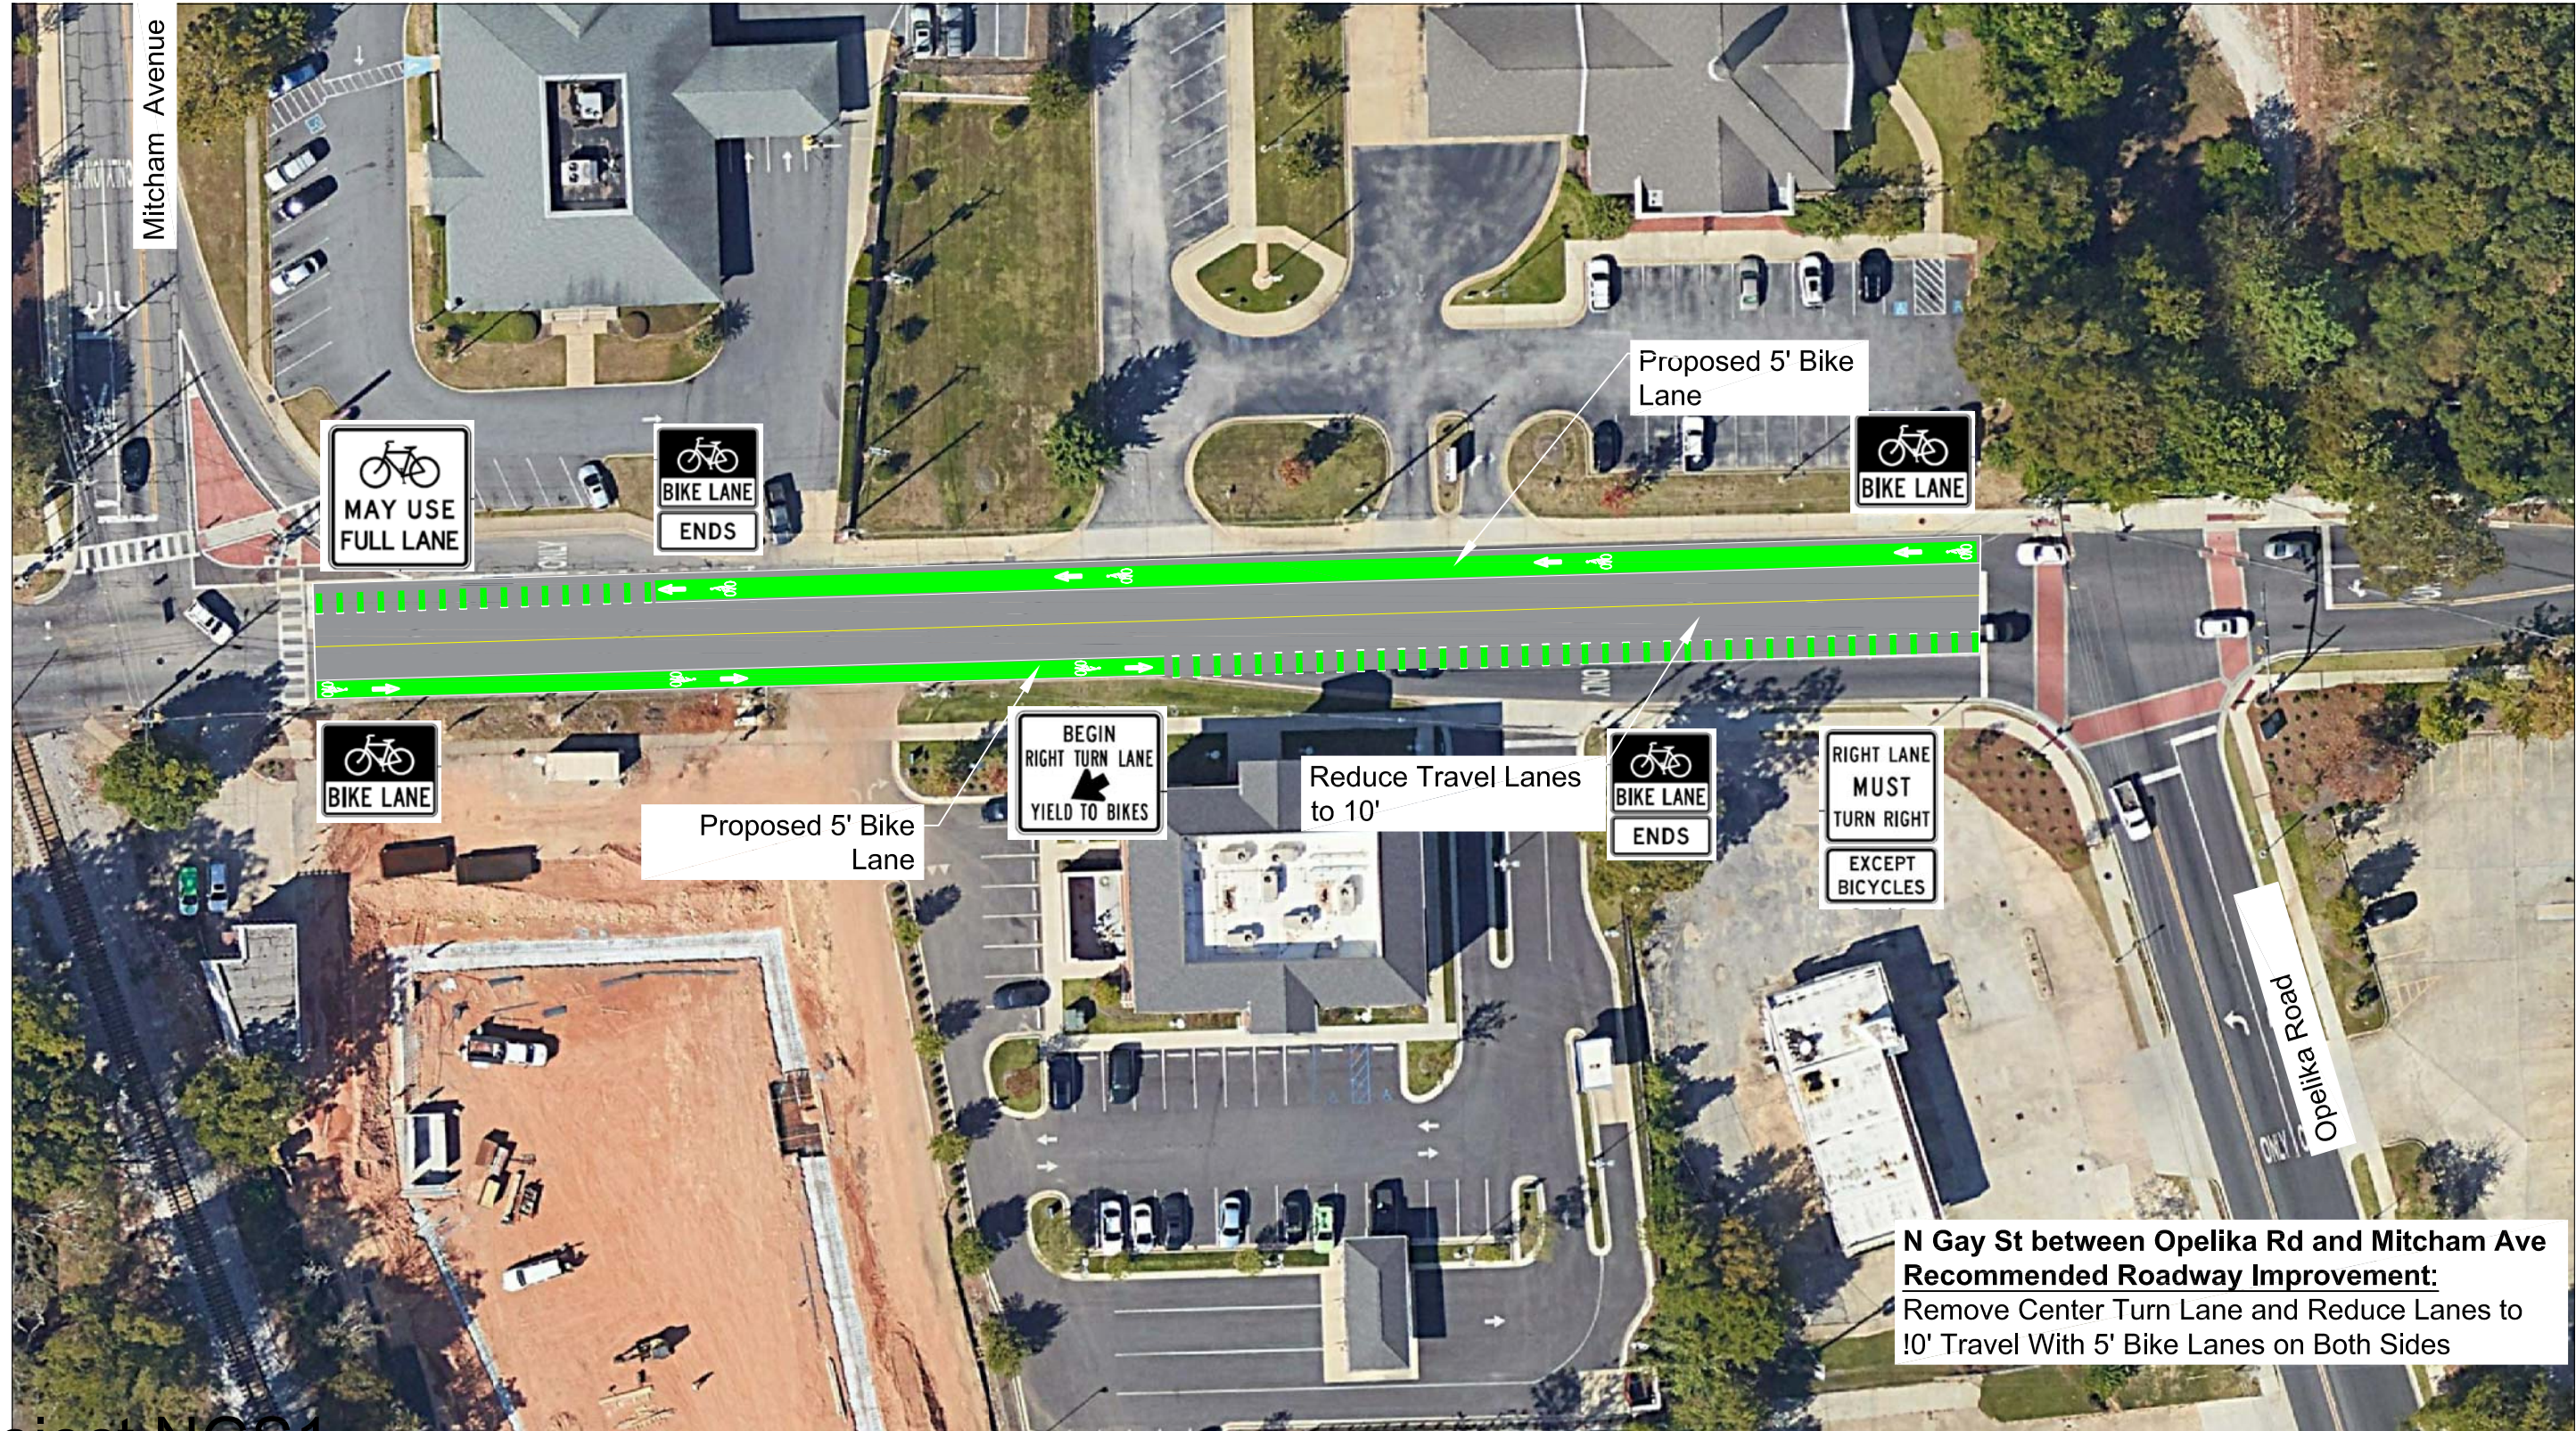


Project NGS1



**Figure 5 - Recommended Roadway Improvements
N Gay St between Opelika Road and Mitcham Ave
Auburn, Alabama**

LEGEND

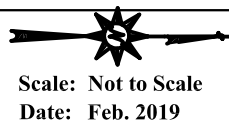





Project NGS1



**Figure 4 - Recommended Roadway Improvements
N Gay St between E Drake Ave and Opelika Road
Auburn, Alabama**

LEGEND

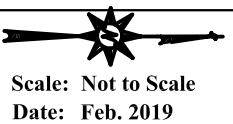

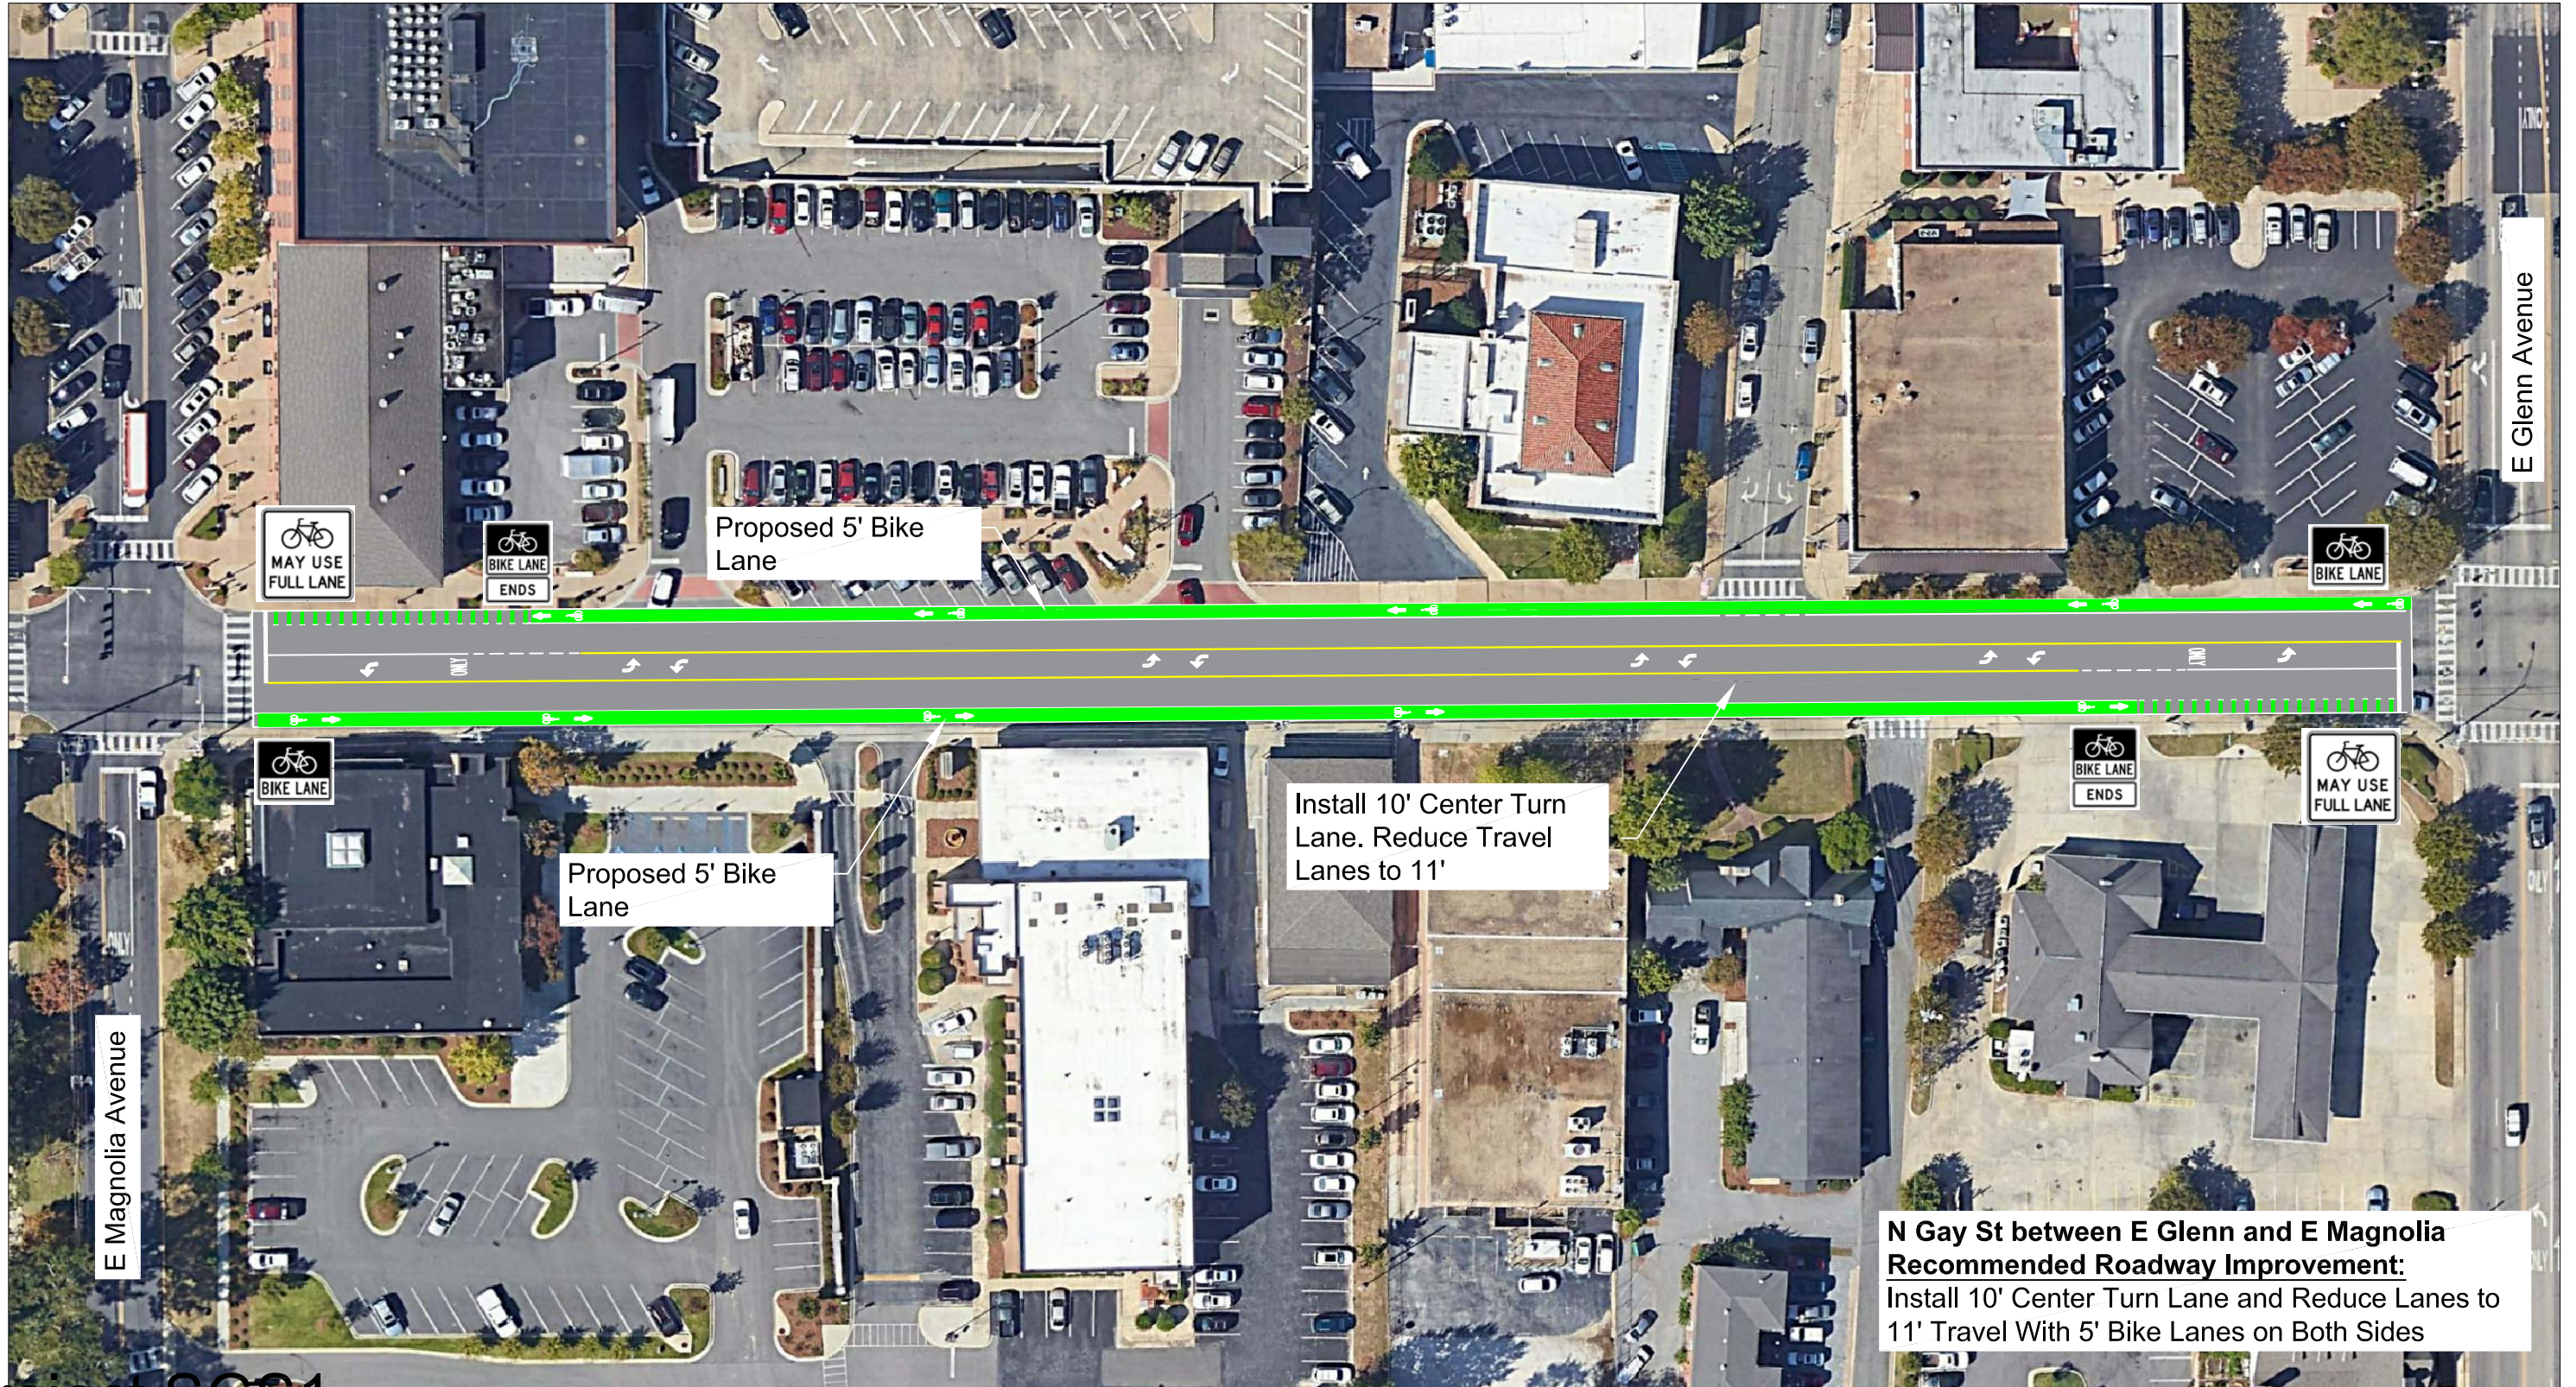


Project SGS1



**Figure 7 - Recommended Roadway Improvements
S Gay St between E Glenn Ave and E Magnolia Ave
Auburn, Alabama**

LEGEND

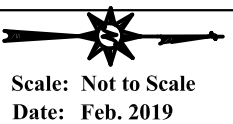



Project SGS2

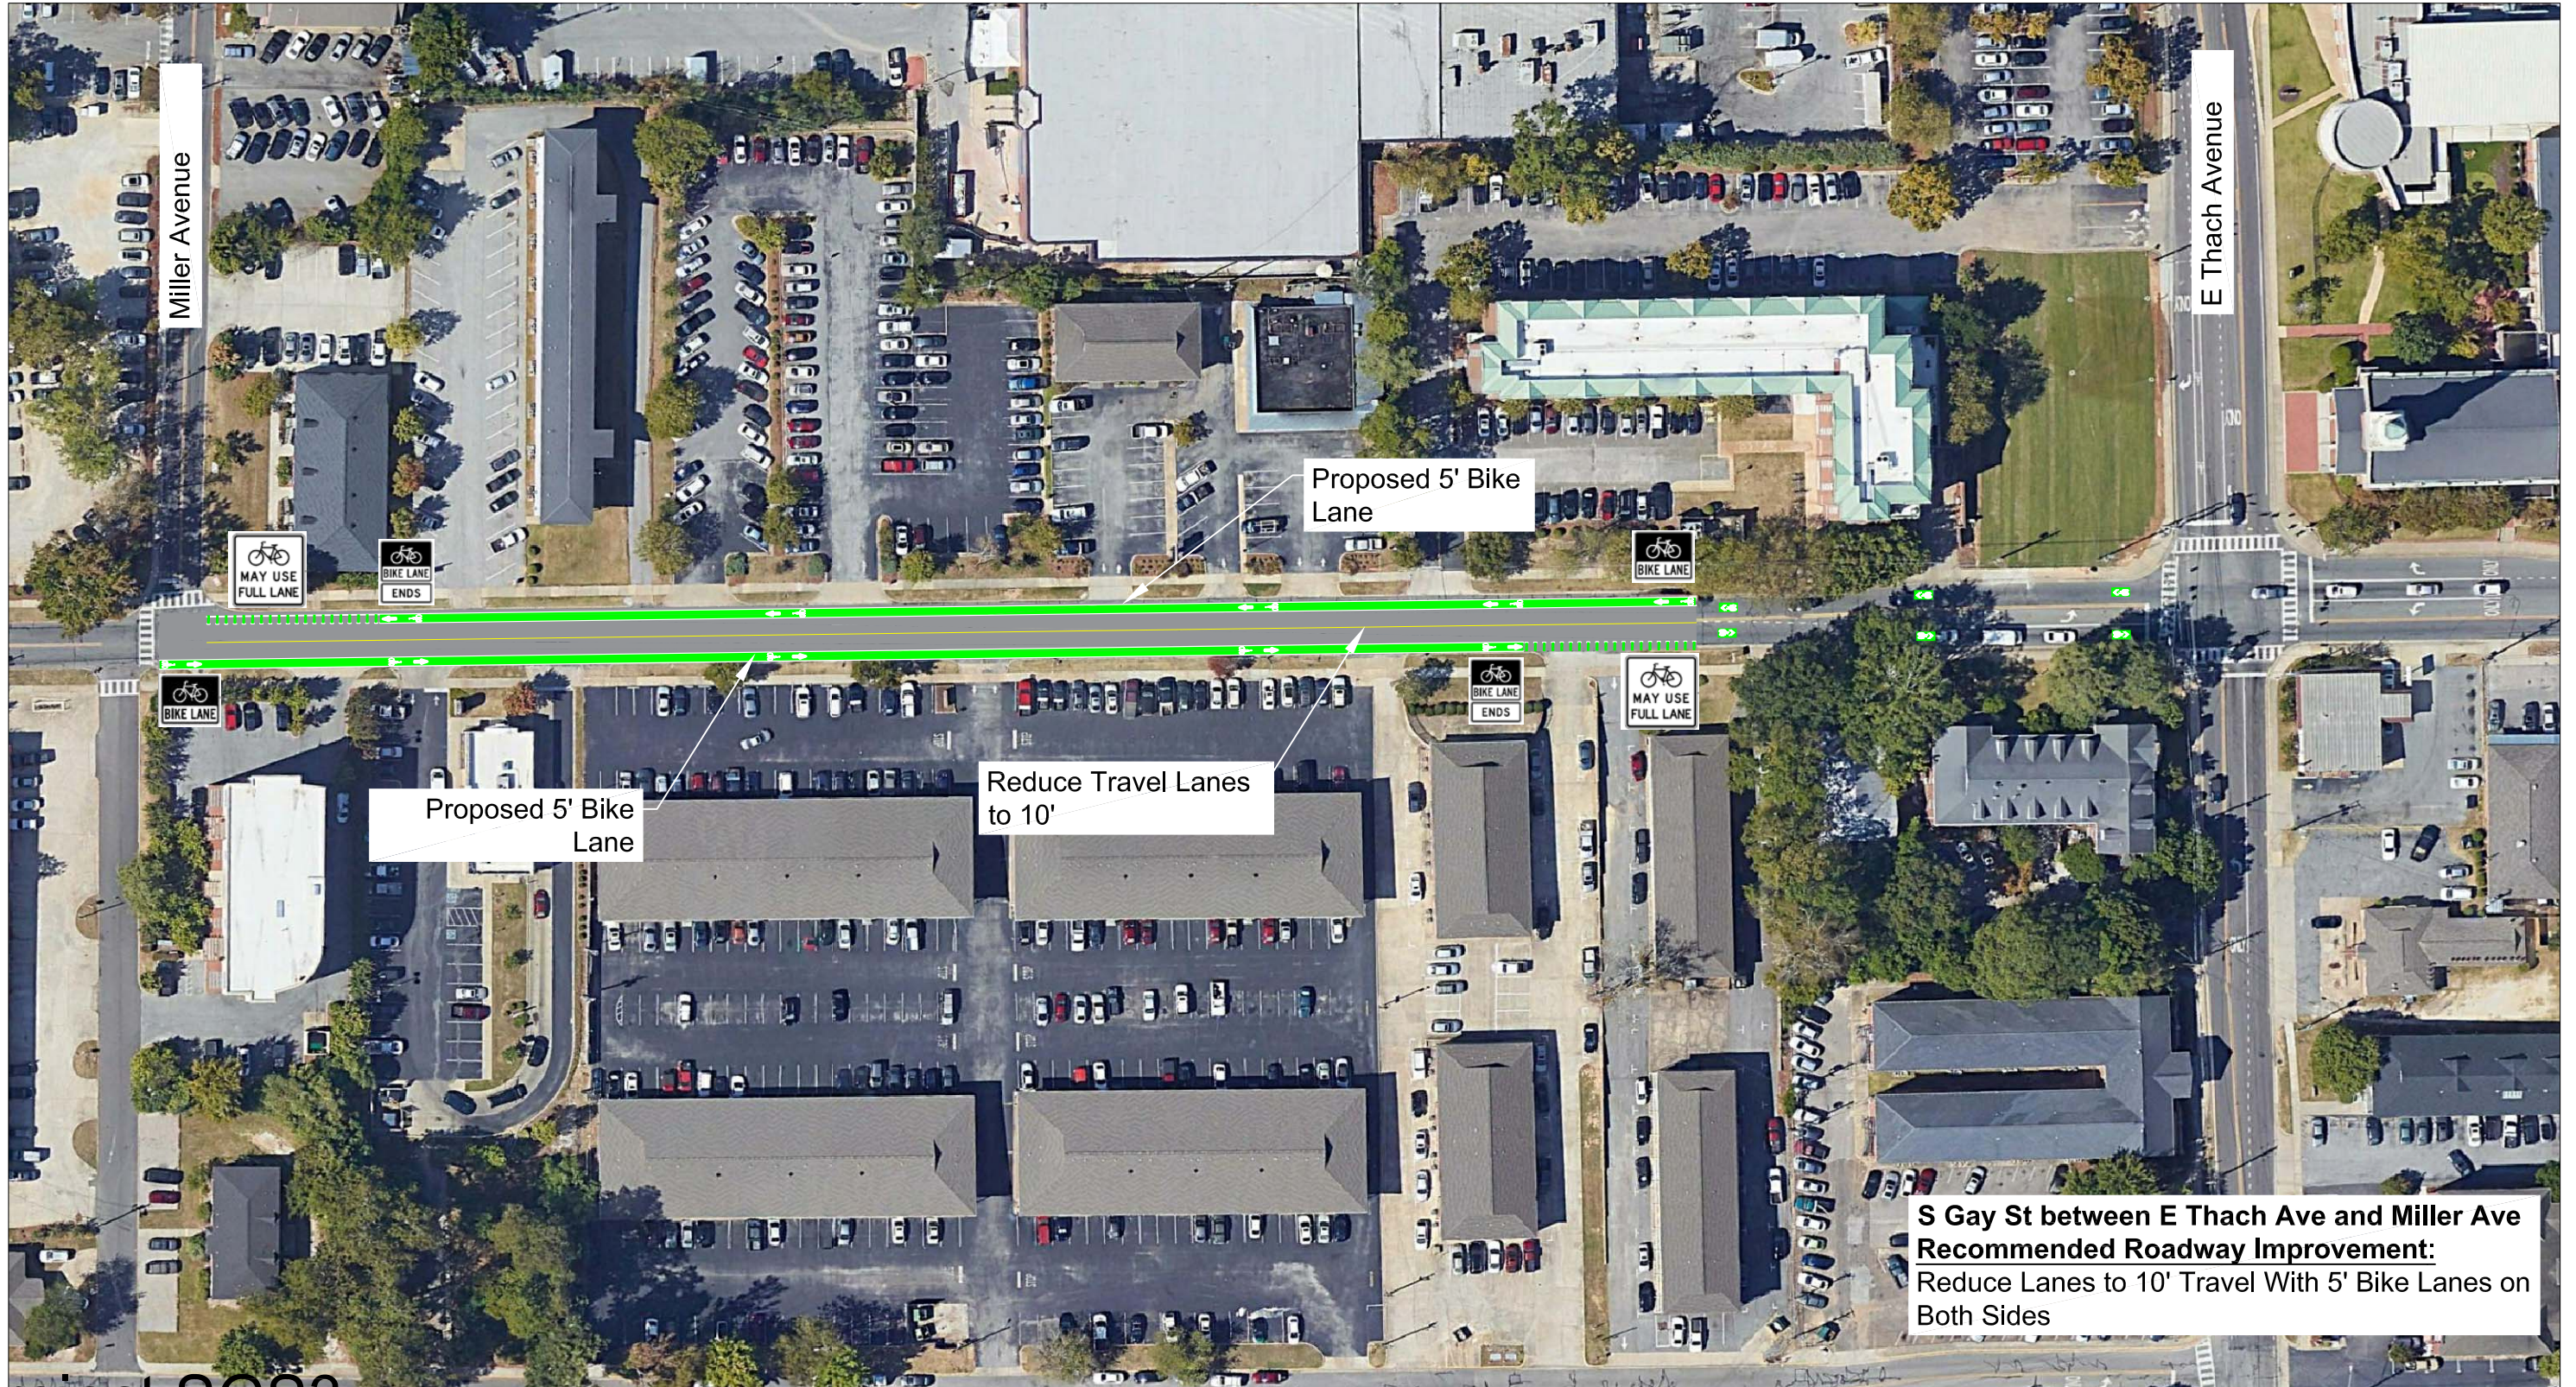


**Figure 8 - Recommended Roadway Improvements
S Gay St between E Magnolia Ave and Thach Ave
Auburn, Alabama**

LEGEND



Scale: Not to Scale
Date: Feb. 2019



**S Gay St between E Thach Ave and Miller Ave
Recommended Roadway Improvement:
Reduce Lanes to 10' Travel With 5' Bike Lanes on
Both Sides**

Project SGS3



**Figure 9 - Recommended Roadway Improvements
S Gay St between E Thach Ave and Miller Ave
Auburn, Alabama**

LEGEND



Scale: Not to Scale
Date: Feb. 2019



Project SGS4